

SCHEDULE				
PART	LOT	CON/PLAN	PARCEL INST./PIN	REMARKS
1	33	CON 6	INST. No. FR246038 PIN 36294-0381(R)	BEING ALL OF PIN 36294-0381(R)
2	33	CON 6	INST. No. FR651805 PIN 36294-0383(R)	BEING PART OF PIN 36294-0383(R)
3	33	CON 6	INST. No. FR195236 PIN 36294-0380(R)	BEING PART OF PIN 36294-0380(R)

REQUIRE THIS PLAN TO BE DEPOSITED UNDER THE REGISTRY ACT.

PLAN 13R 15799


RECEIVED AND DEPOSITED

JANUARY 2, 2001

DATE: *Manon Dumais*

LAND REGISTRAR FOR THE REGISTRY DIVISION OF FRONTENAC No. 13

PLAN
SHOWING SURVEY OF
PART OF LOT 33
CONCESSION 6
CITY OF KINGSTON
(GEOGRAPHIC TOWNSHIP OF KINGSTON)
COUNTY OF FRONTENAC
SCALE: 1"=60'

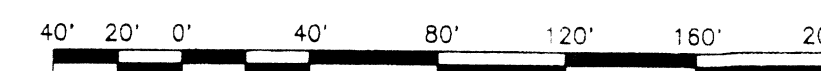

IMPERIAL
DISTANCES SHOWN ON THIS PLAN ARE IN FEET
AND CAN BE CONVERTED TO METRES BY
MULTIPLYING BY 0.3048

GRANGE W. ELLIOTT LTD.
2000

SURVEYOR'S CERTIFICATE:

- I CERTIFY THAT:
- THIS SURVEY AND PLAN ARE CORRECT AND IN ACCORDANCE WITH THE SURVEYS ACT, THE SURVEYORS ACT, THE REGISTRY ACT AND THE REGULATIONS MADE THEREUNDER.
 - THE SURVEY WAS COMPLETED ON THE 30TH DAY OF OCTOBER, 2000

GRANGE W. ELLIOTT LTD.
ONTARIO LAND SURVEYORS
KINGSTON, ONTARIO

JANUARY 2, 2001


DATE: *M. Peter Allen*

ONTARIO LAND SURVEYOR

NOTE & LEGEND:

BEARINGS ARE ASTRONOMIC DERIVED FROM THE WESTERLY LIMIT OF P1 HAVING A BEARING OF N34°52'20"E AS SHOWN HEREON.

- | | | |
|------|---------|--|
| ■ | DENOTES | SURVEY MONUMENT PLANTED |
| ■ | " | SURVEY MONUMENT FOUND |
| SSIB | " | SHORT STANDARD IRON BAR |
| SIB | " | STANDARD IRON BAR |
| IB | " | IRON BAR |
| WIT | " | WITNESS |
| RB | " | ROCK BAR |
| CALC | " | CALCULATED |
| S | " | SET |
| M | " | MEASURED |
| 1407 | " | M. PETER ALLEN, O.L.S. |
| H&B | " | HUMPHRIES & BURGHAM LTD. |
| S&SK | " | SMITH & SMITH KINGSTON LTD. |
| OH | " | ONTARIO HYDRO |
| 1022 | " | N.B. CAMPBELL, O.L.S. |
| P1 | " | PLAN BY ONTARIO HYDRO DATED JUNE, 1969 |
| P2 | " | SKETCH BY S&SK DATED AUGUST, 1970 |
| P3 | " | PLAN BY S&SK DATED OCTOBER, 1961. |
| P4 | " | PLAN 13R-5393 |
| P5 | " | PLAN 13R-343 |

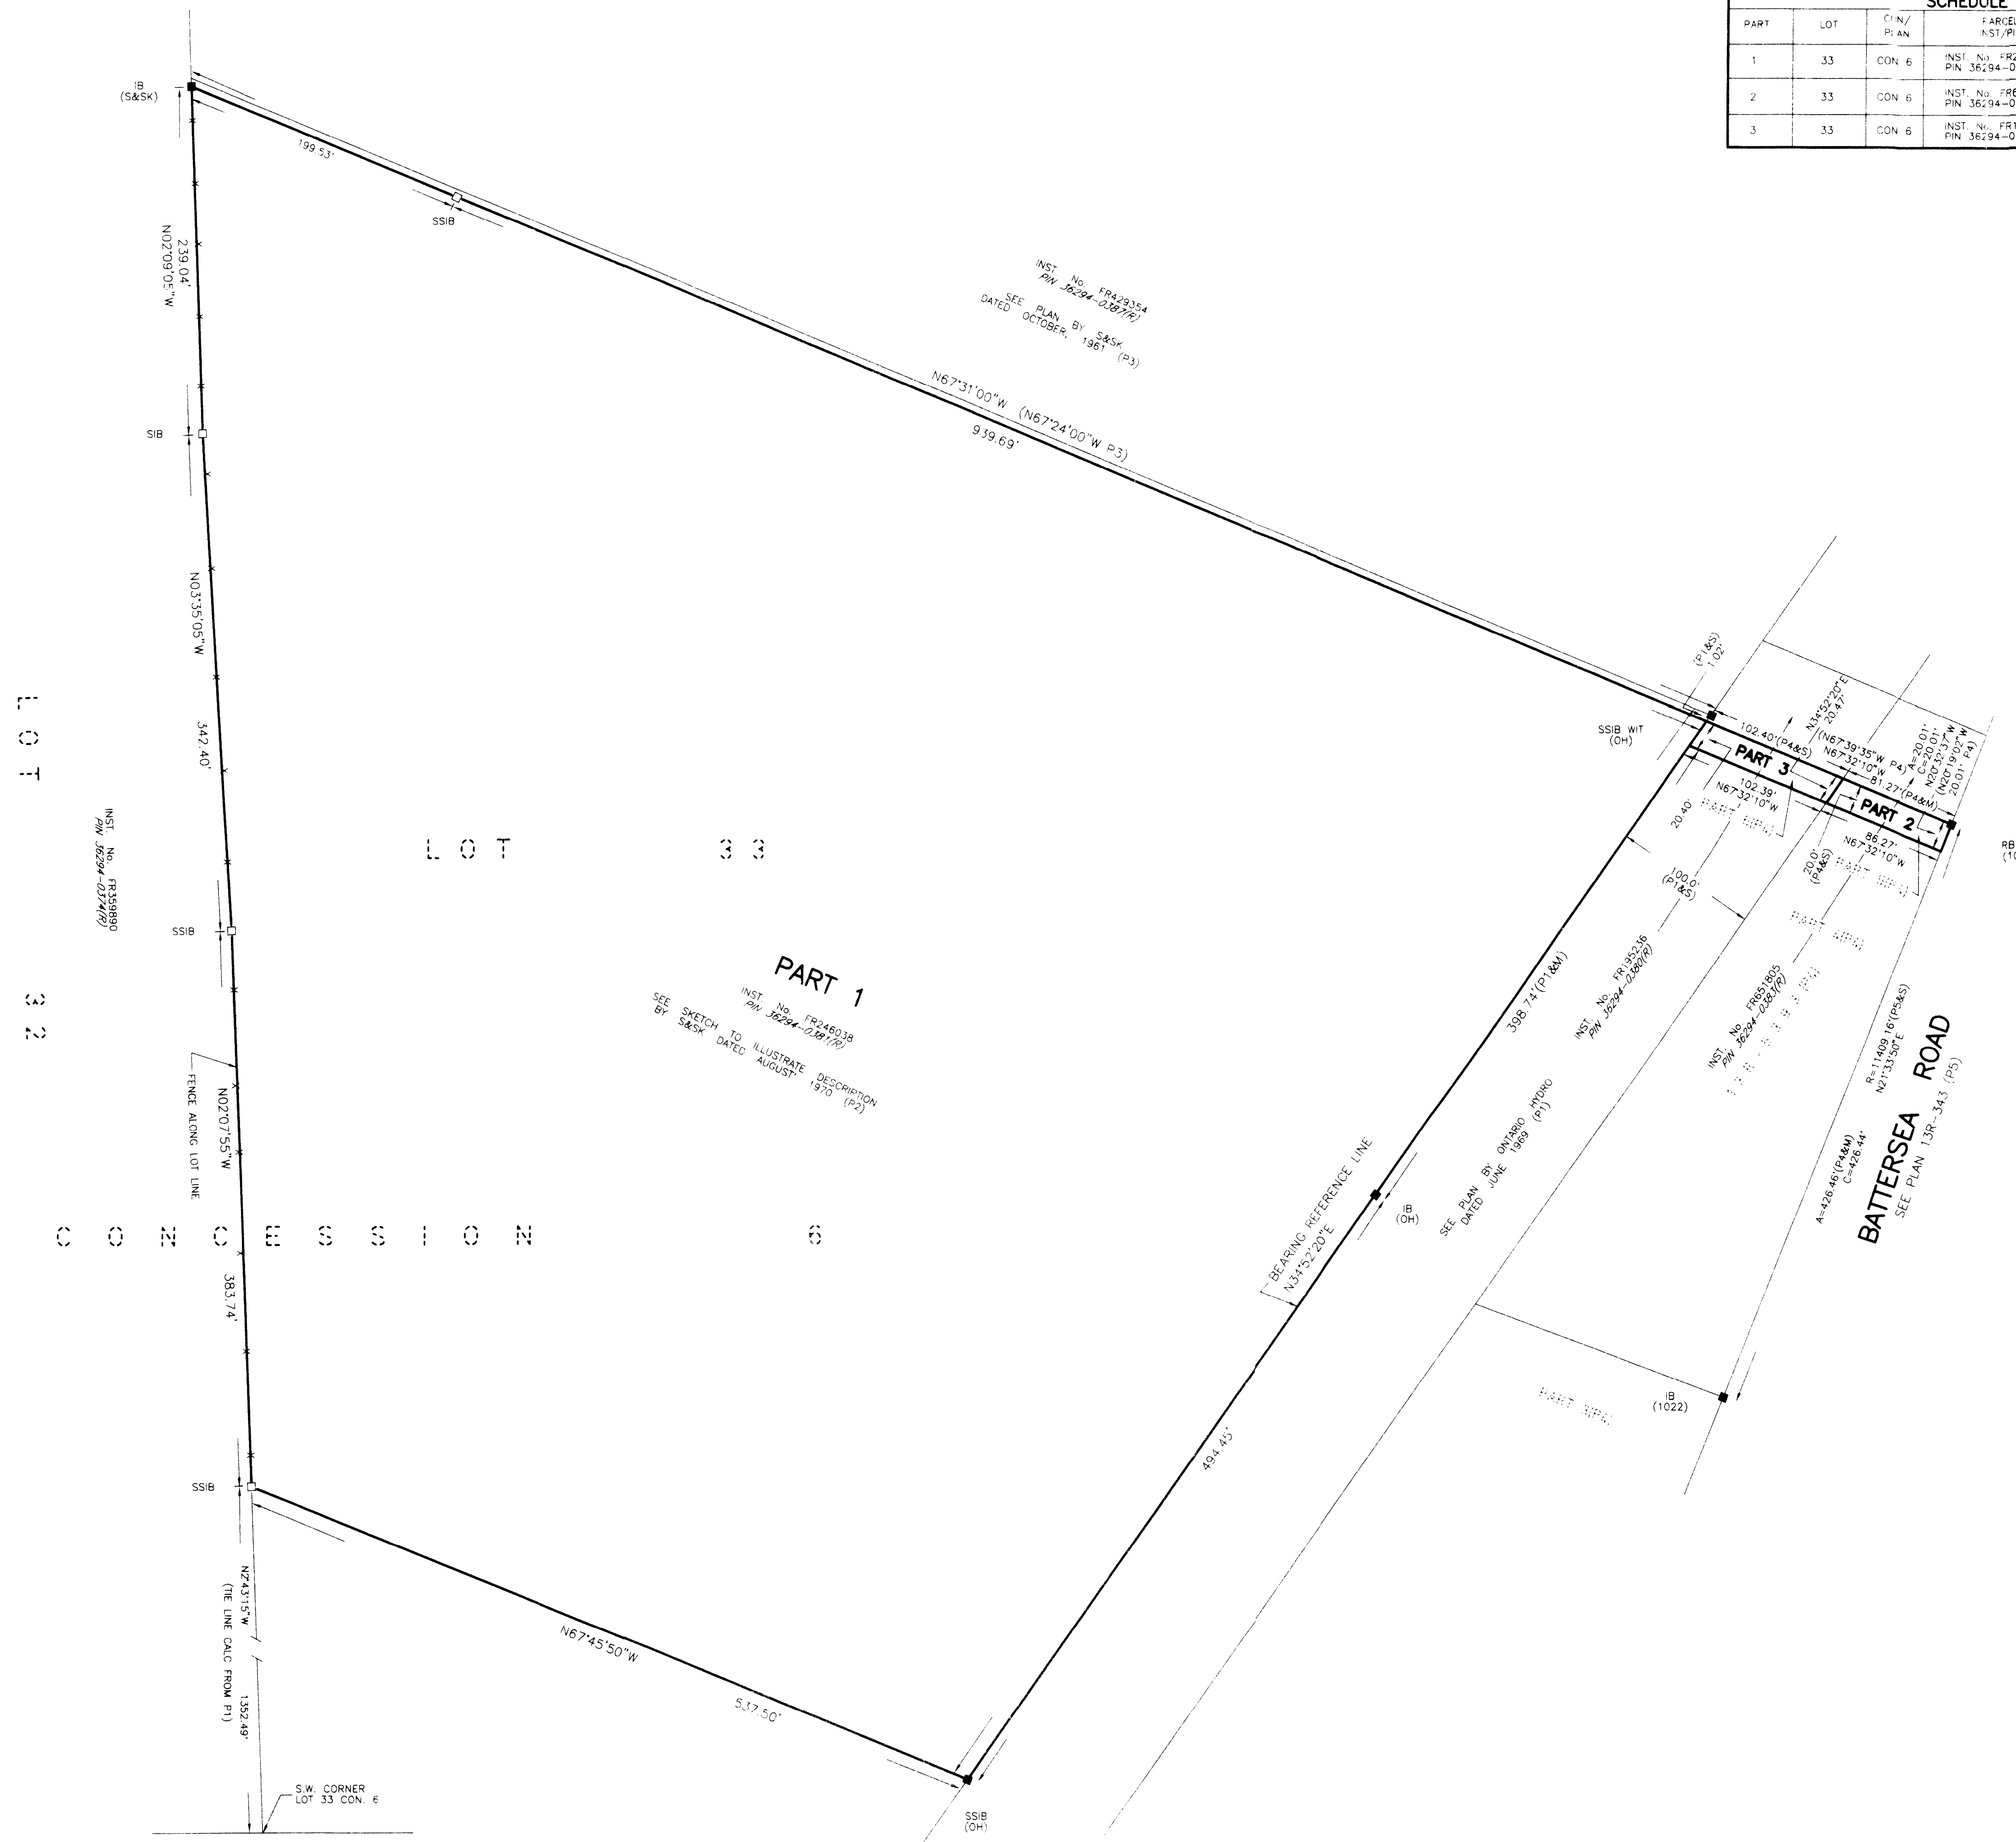

GRANGE W. ELLIOTT LTD. O.L.S.

122 WELLINGTON STREET
KINGSTON, ONTARIO K7L 3C7
(613) 542-6469 or 548-4949 or 542-3964 (Fax)

FILE: KI'N 6-33

M10578