




***EAST ELEVATION***

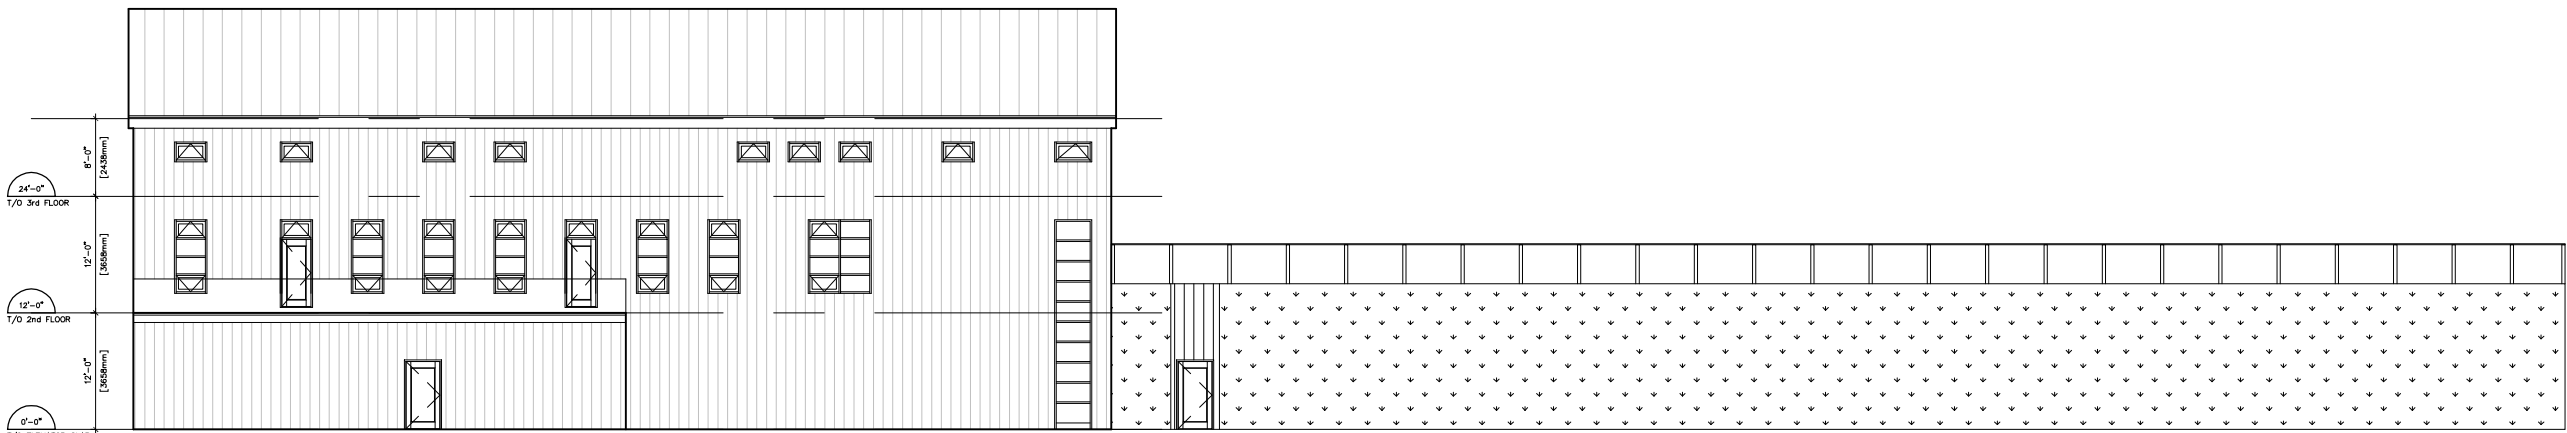


***SOUTH ELEVATION***

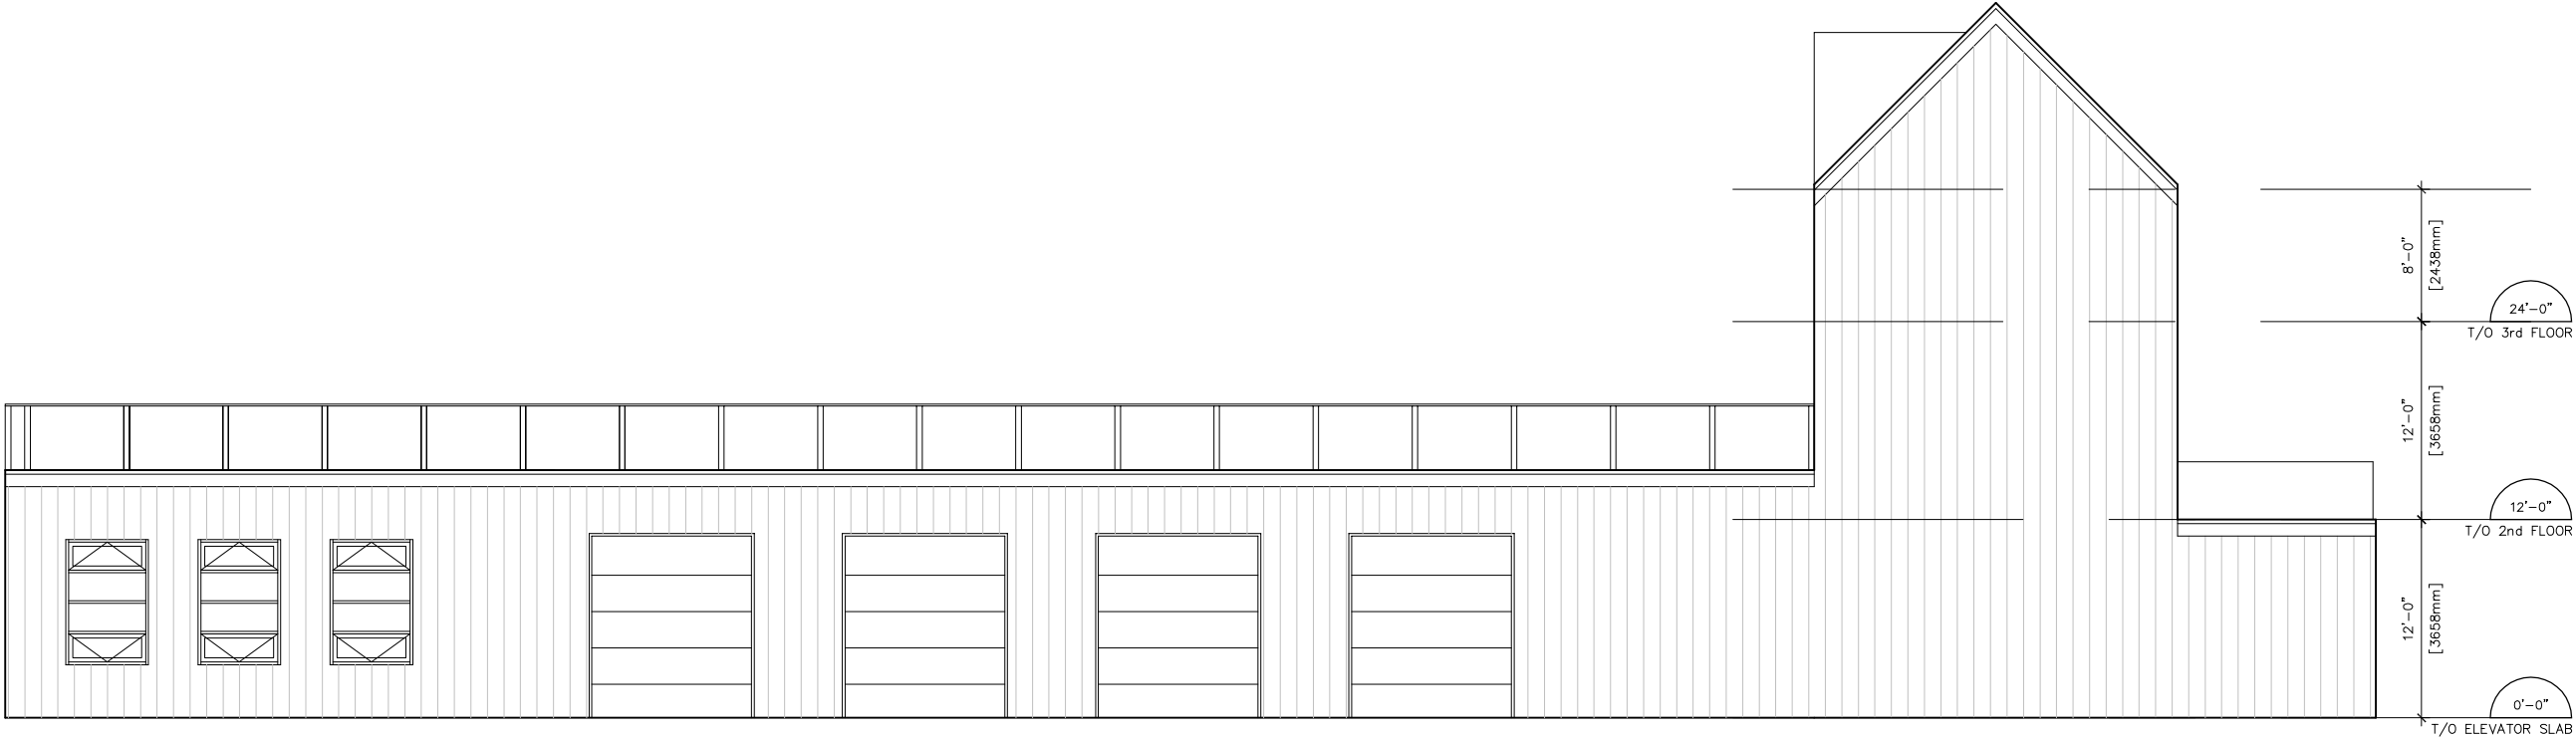


***WEST ELEVATION***

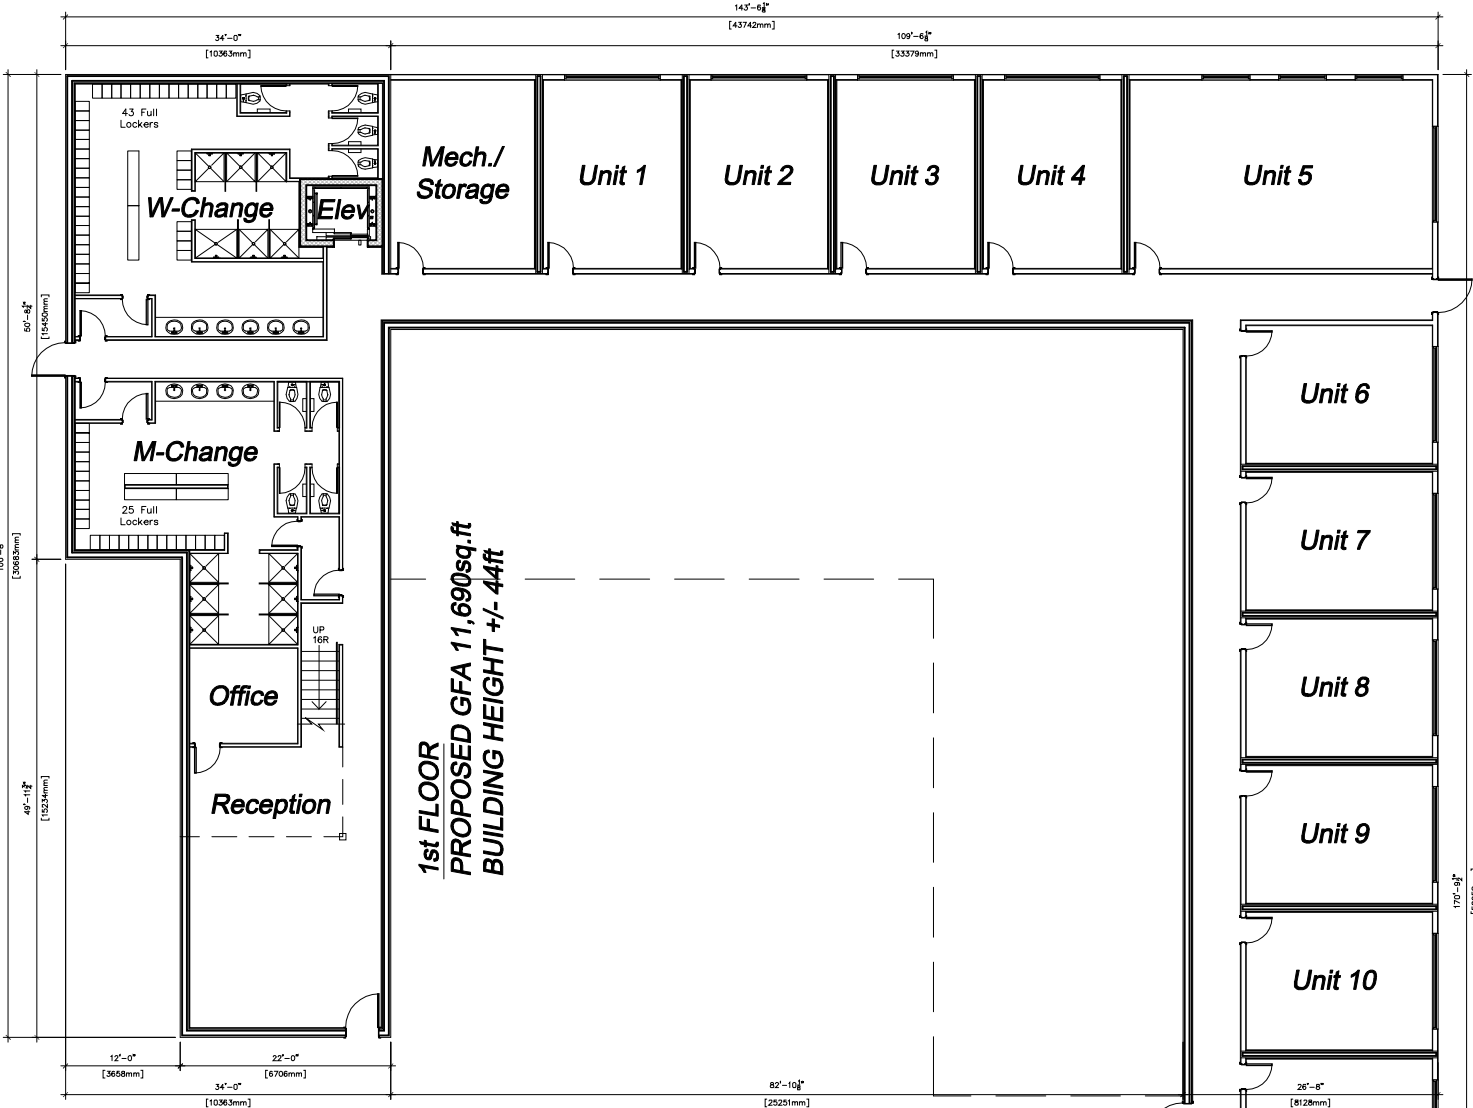


**1st FLOOR**  
**PROPOSED GFA 12,099sq.ft**  
**BUILDING HEIGHT 44ft**

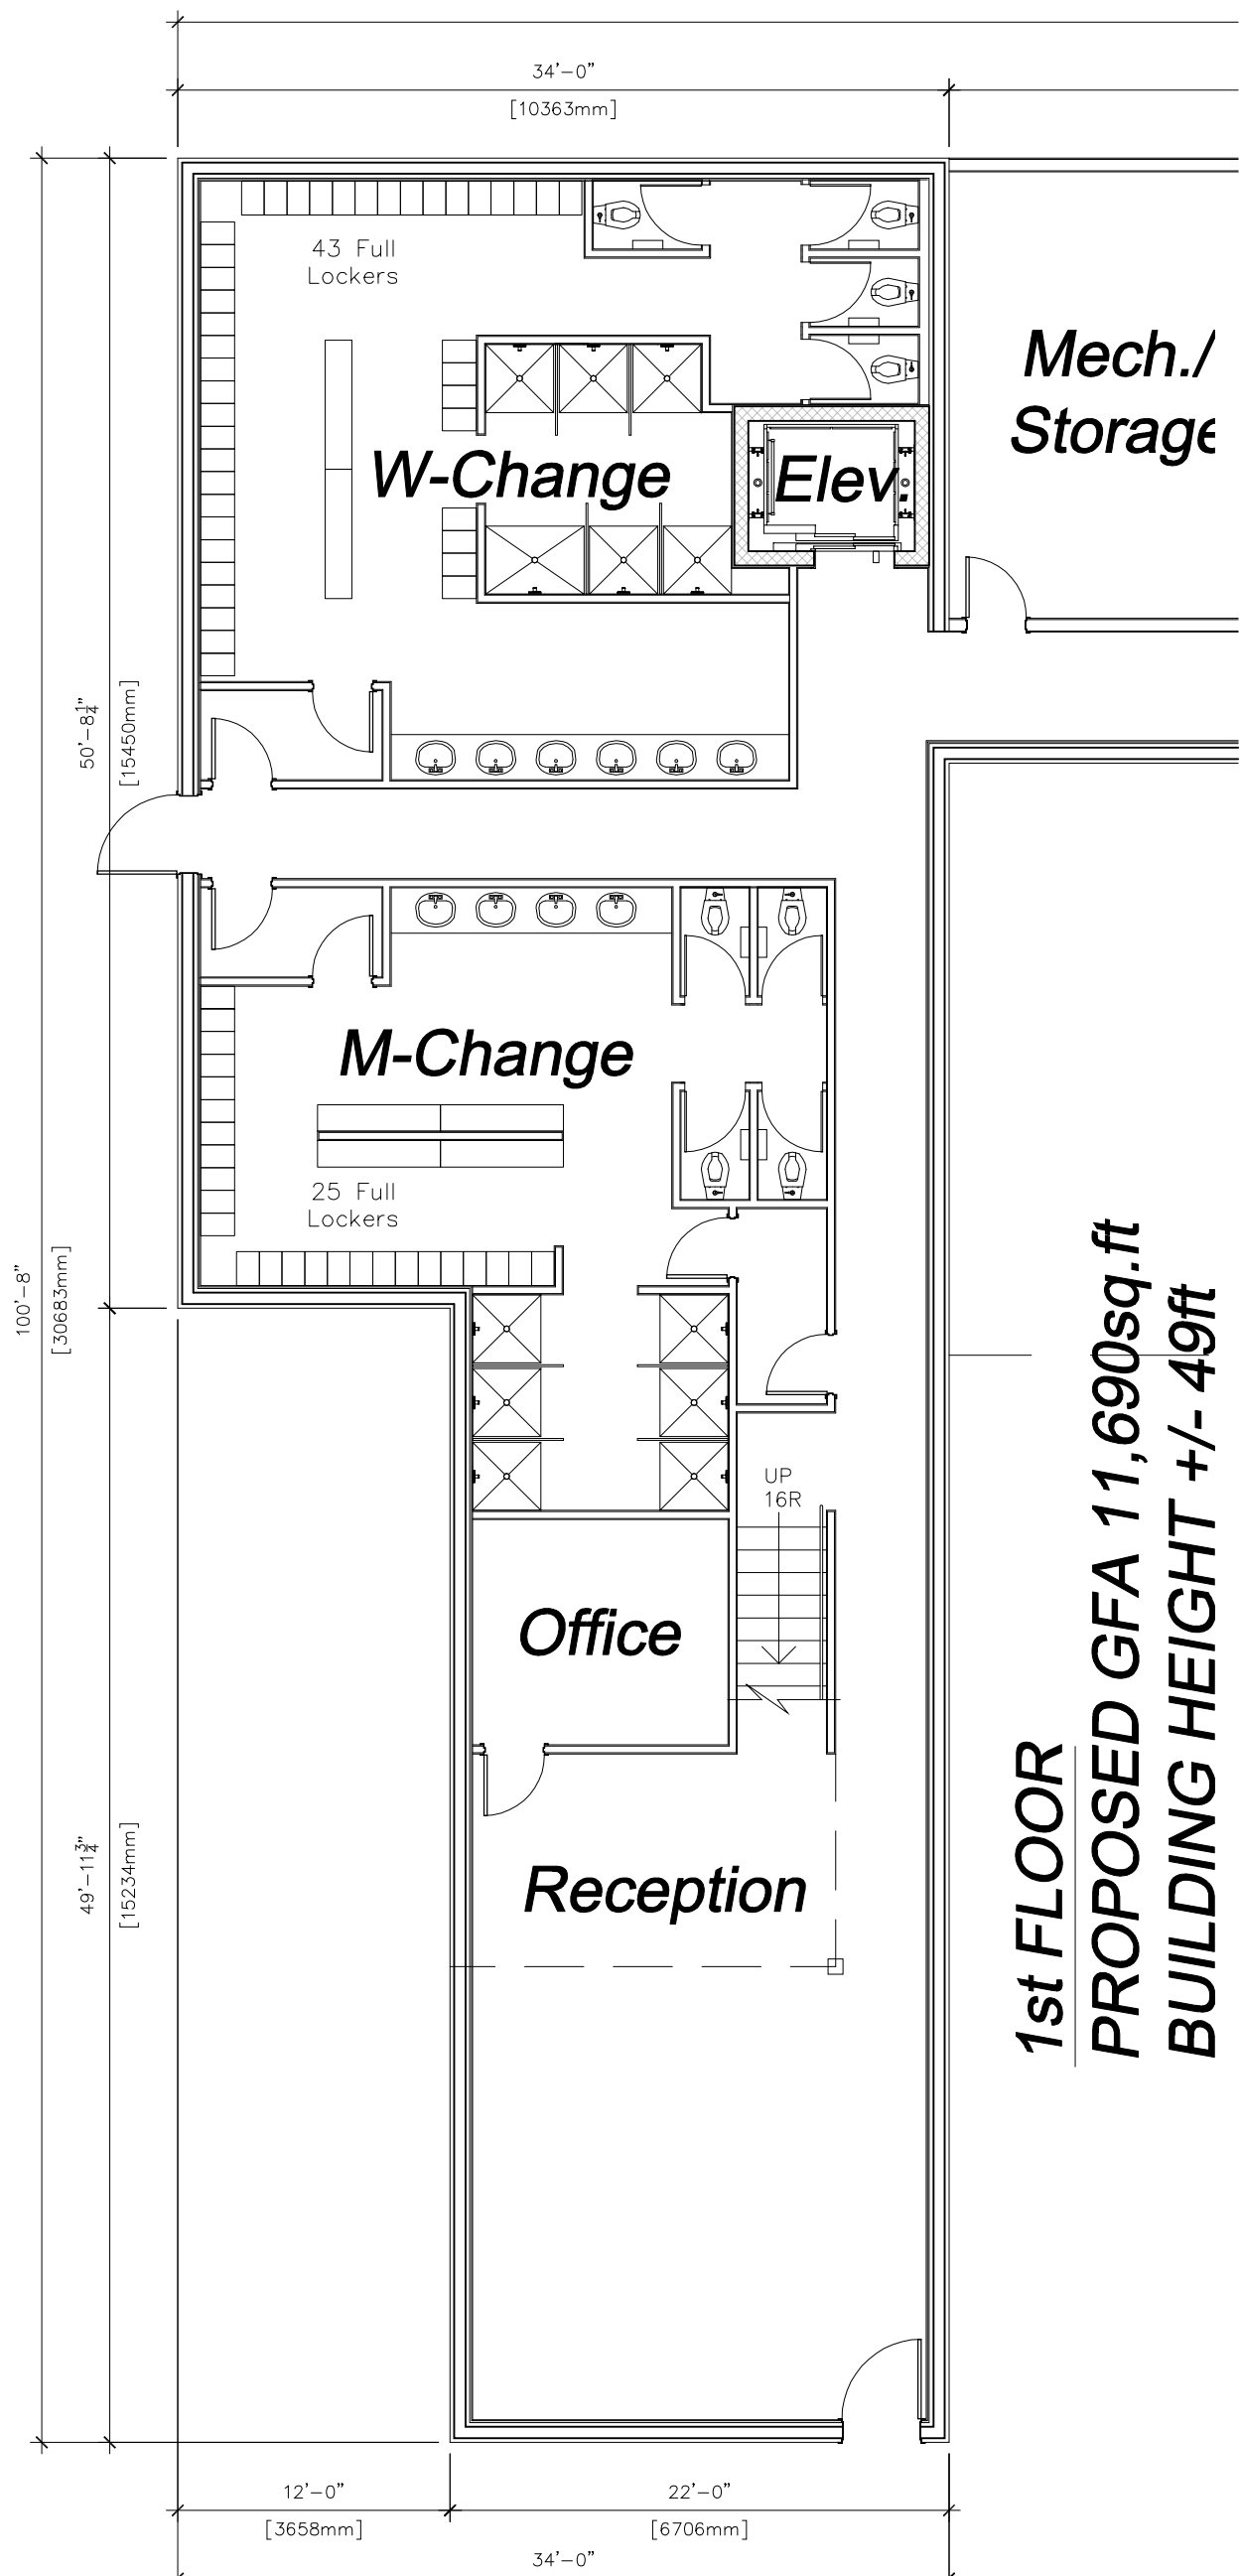

**1st FLOOR**  
**PROPOSED GFA 11,690sq.ft**  
**BUILDING HEIGHT +/- 49ft**

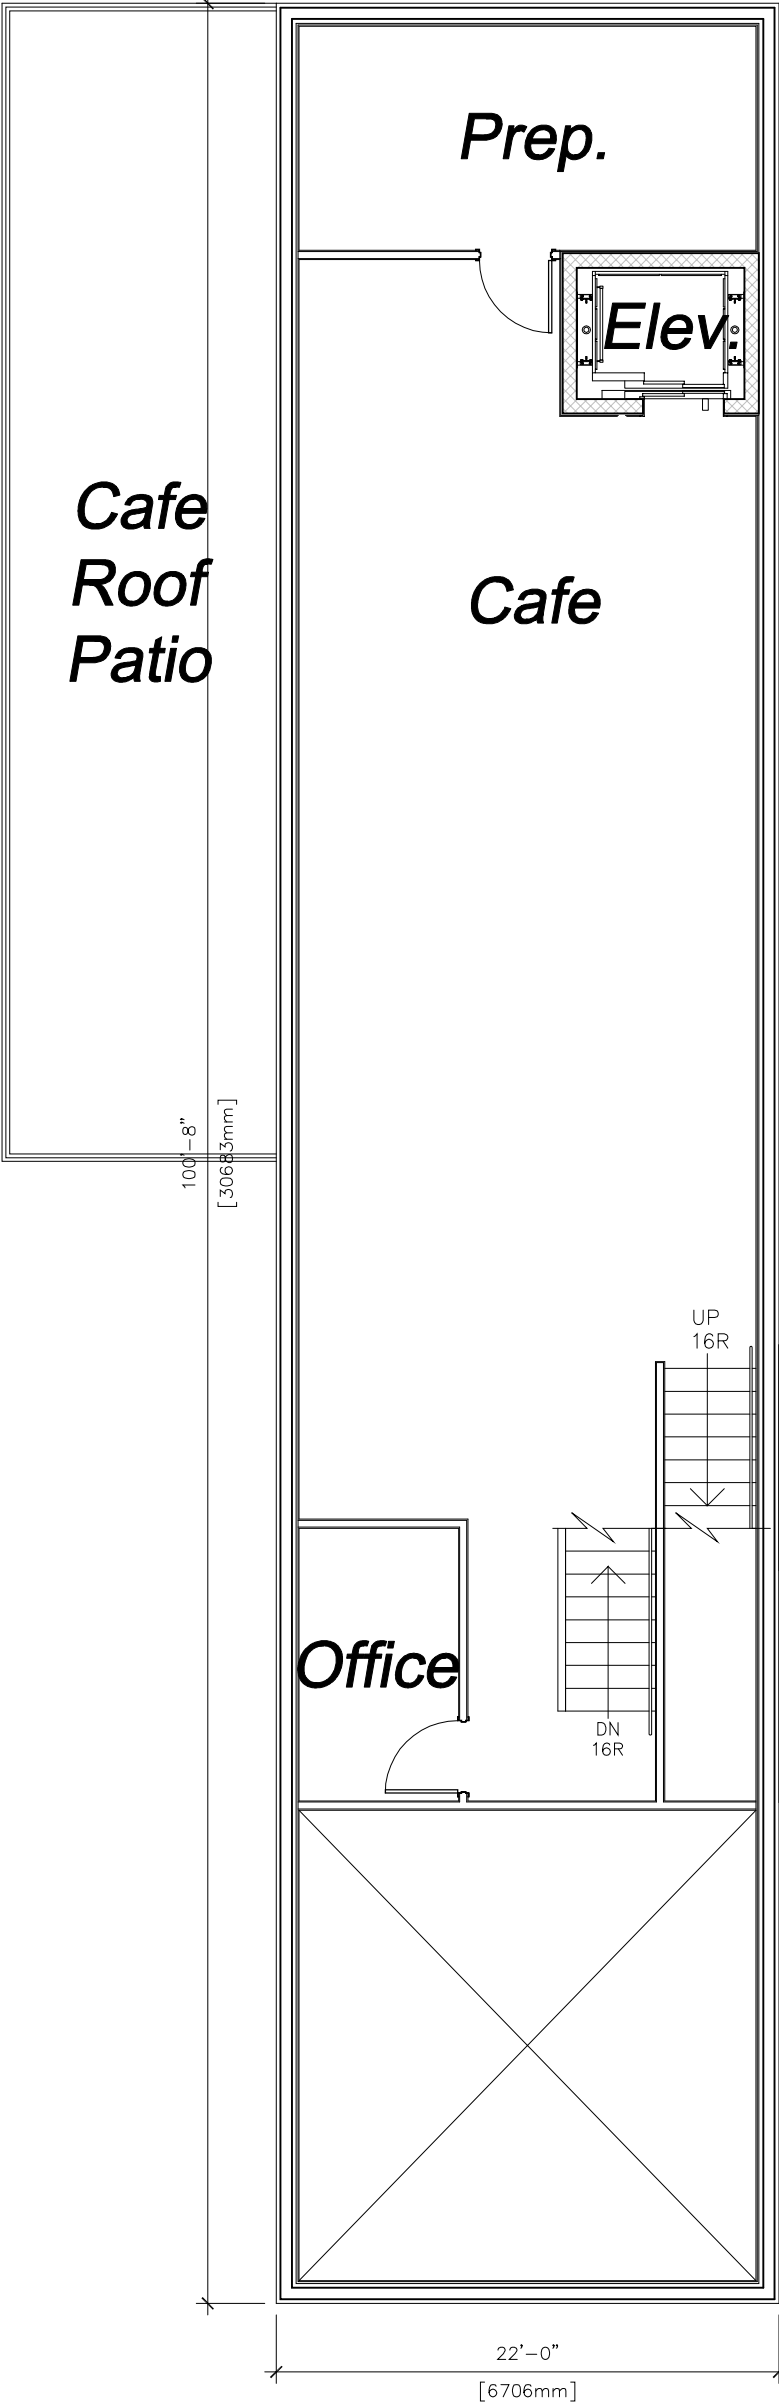

**2nd FLOOR**  
**PROPOSED GFA 1,740sq.ft**

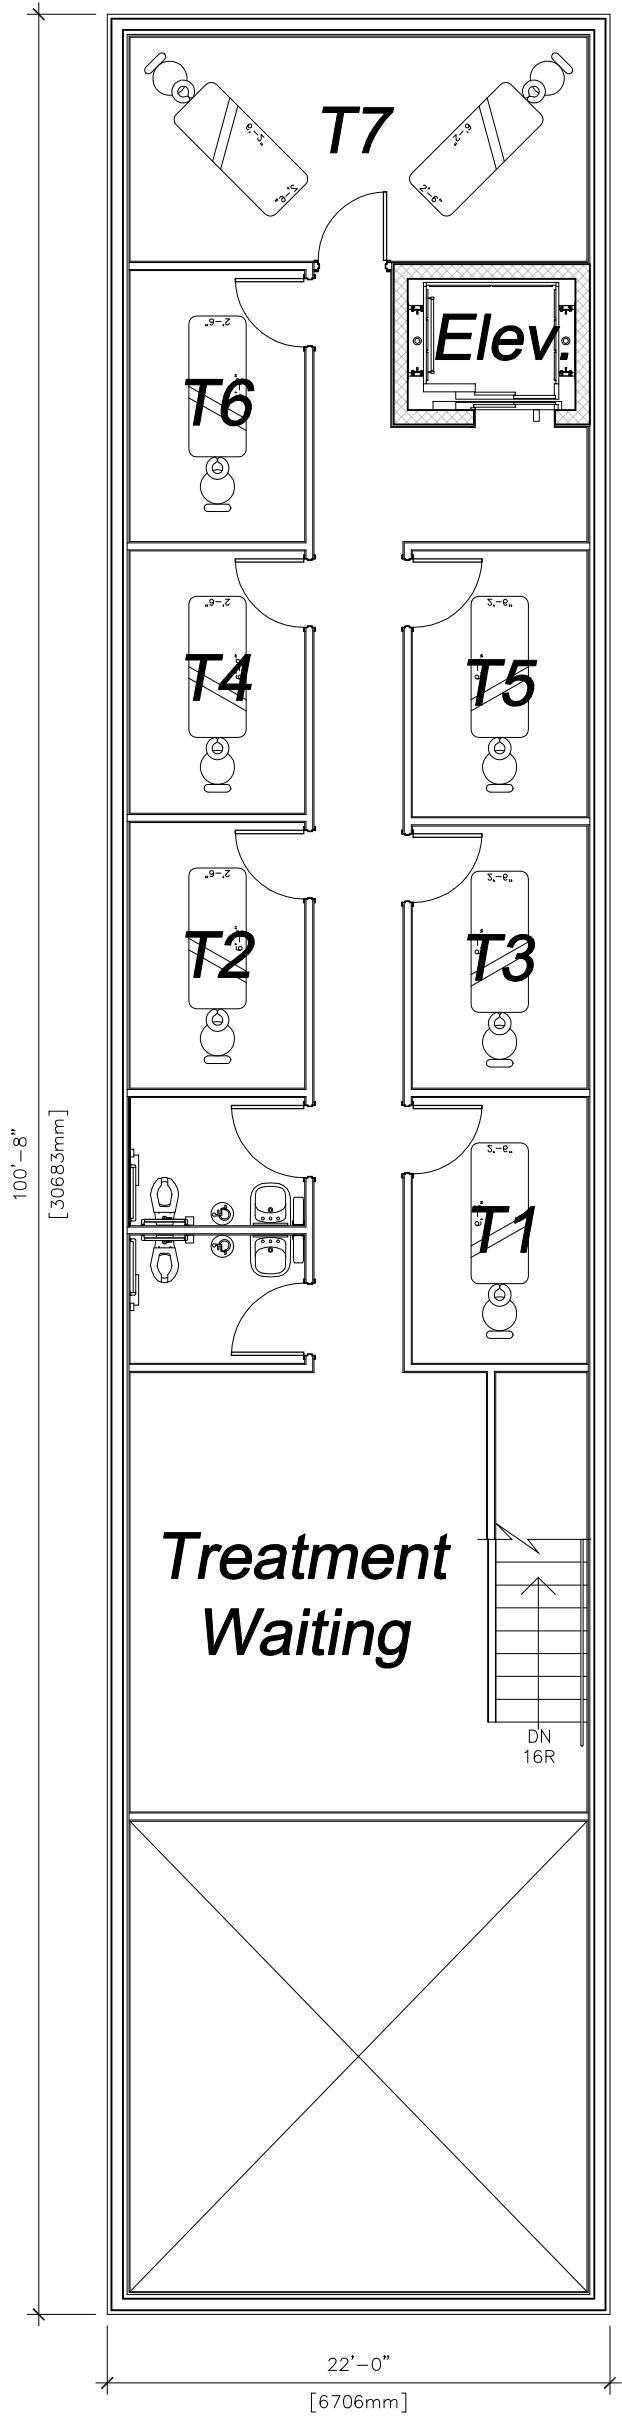

**3rd FLOOR**  
**PROPOSED GFA 1,740sq.ft**