





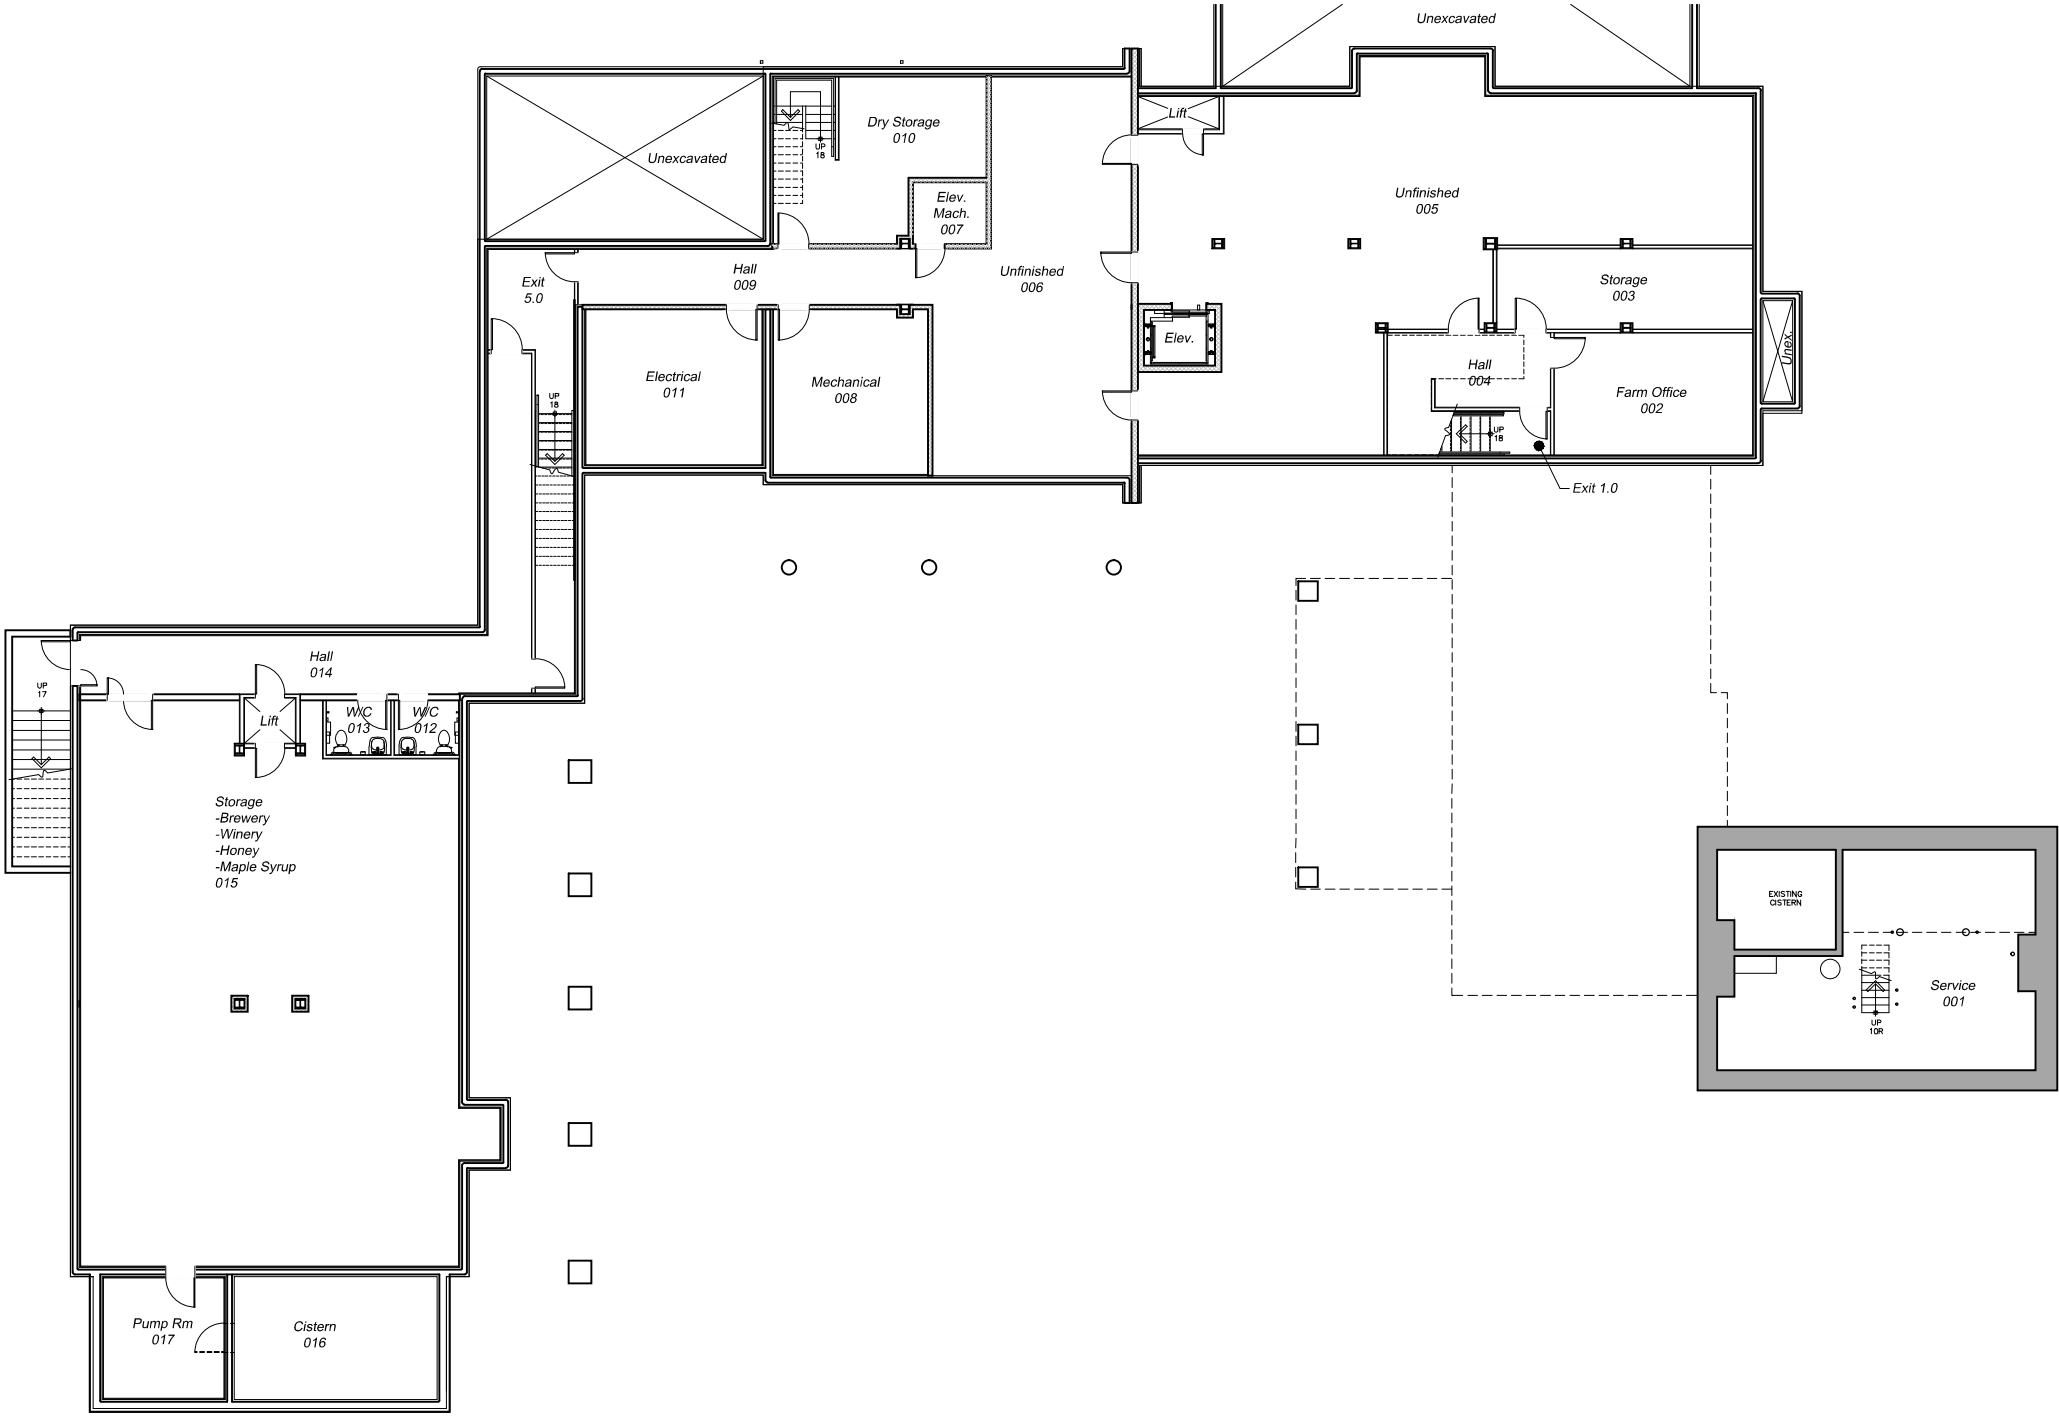

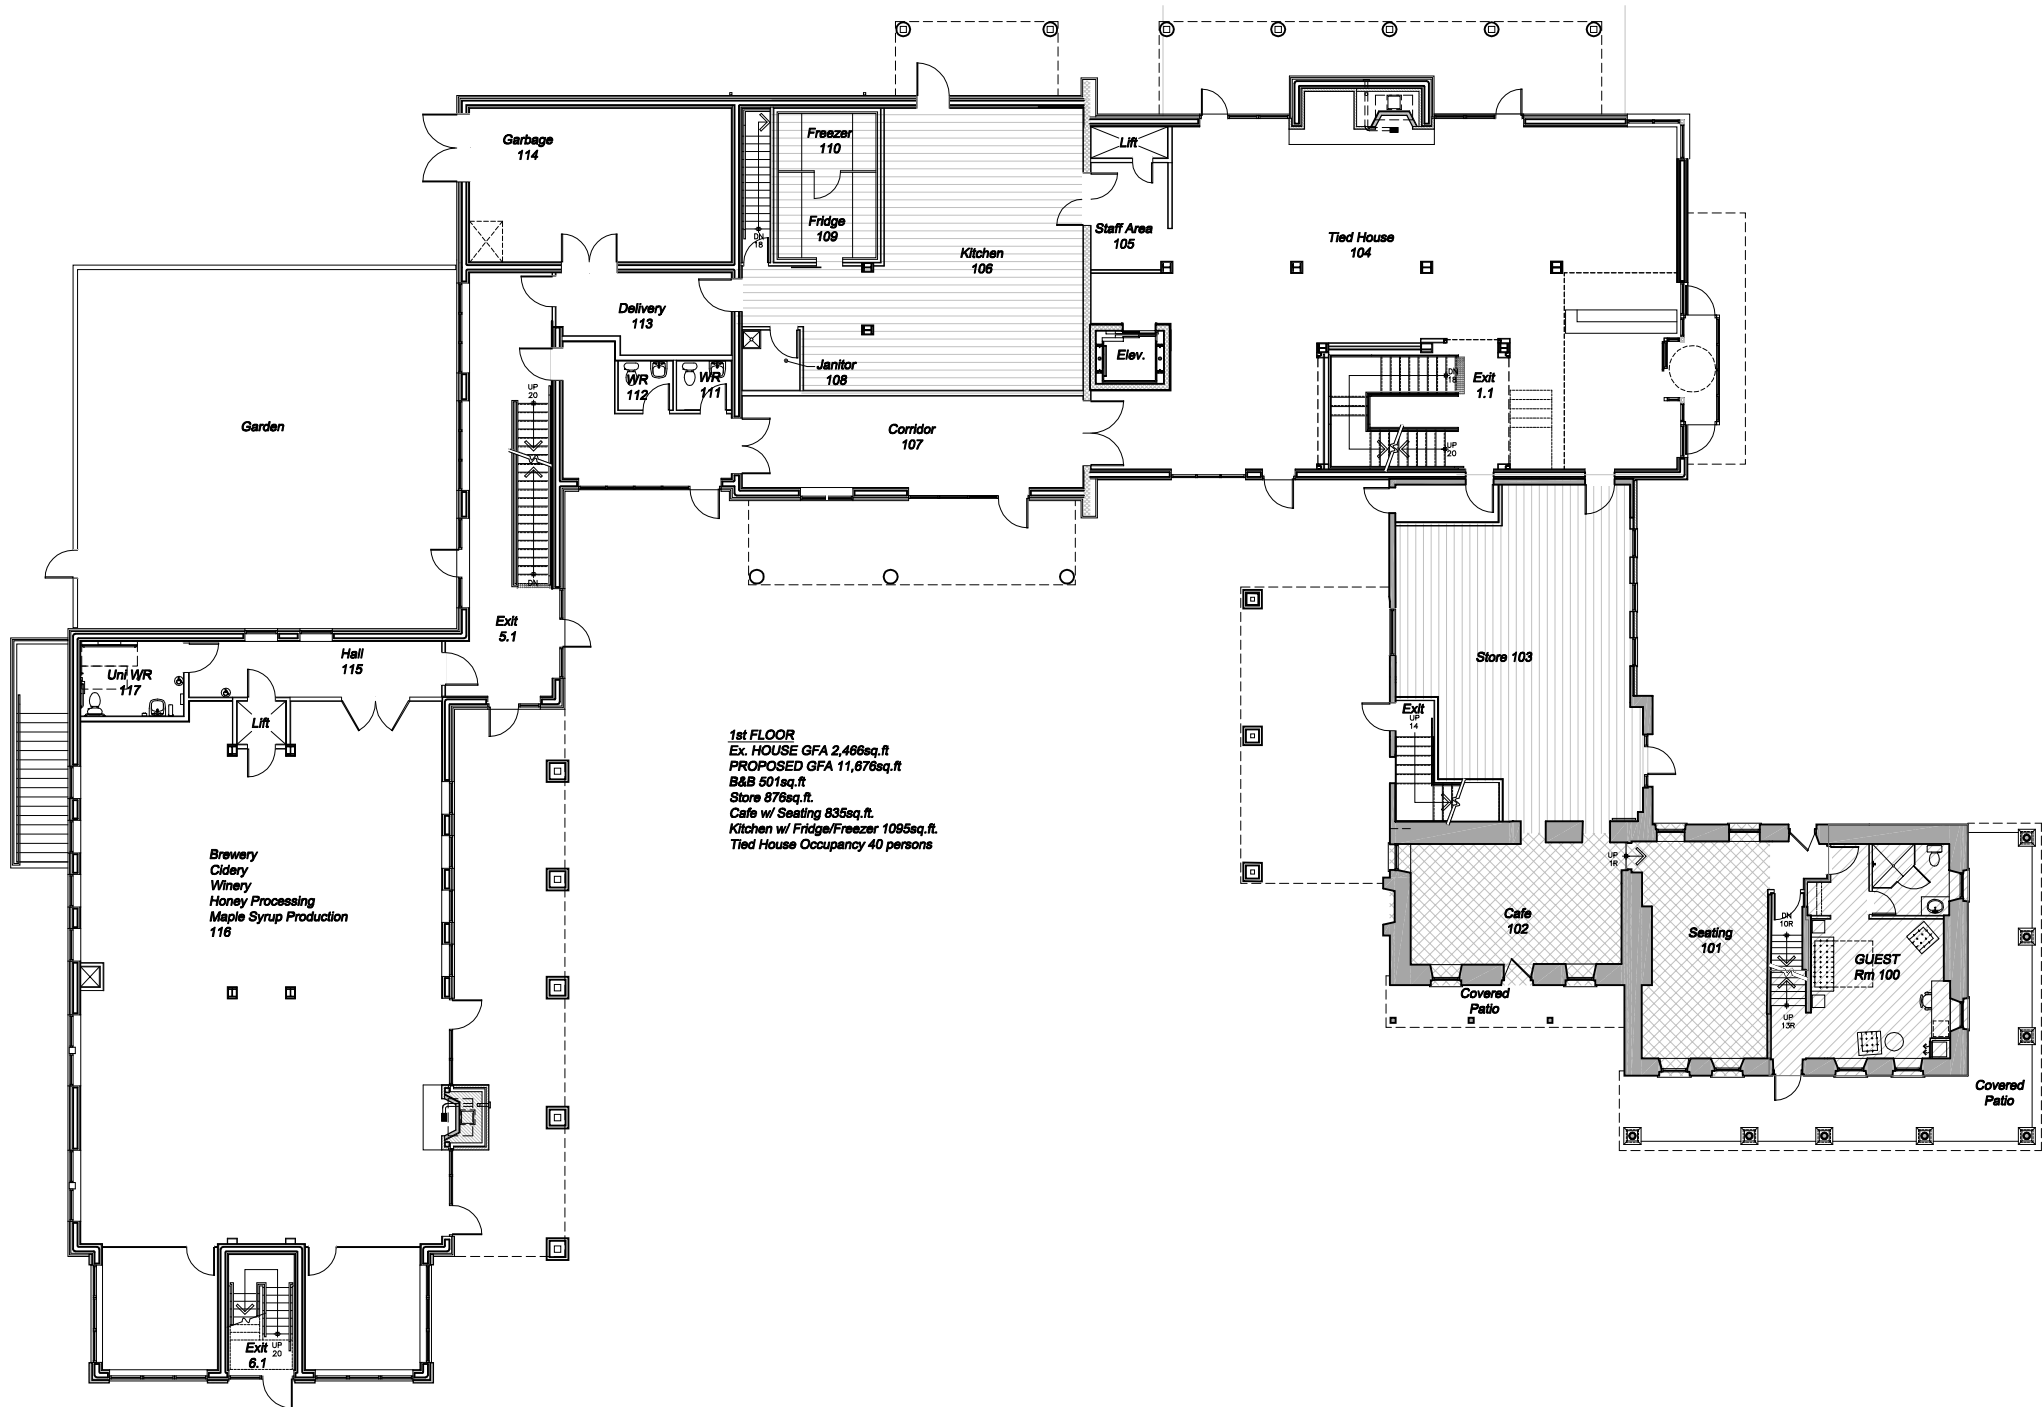

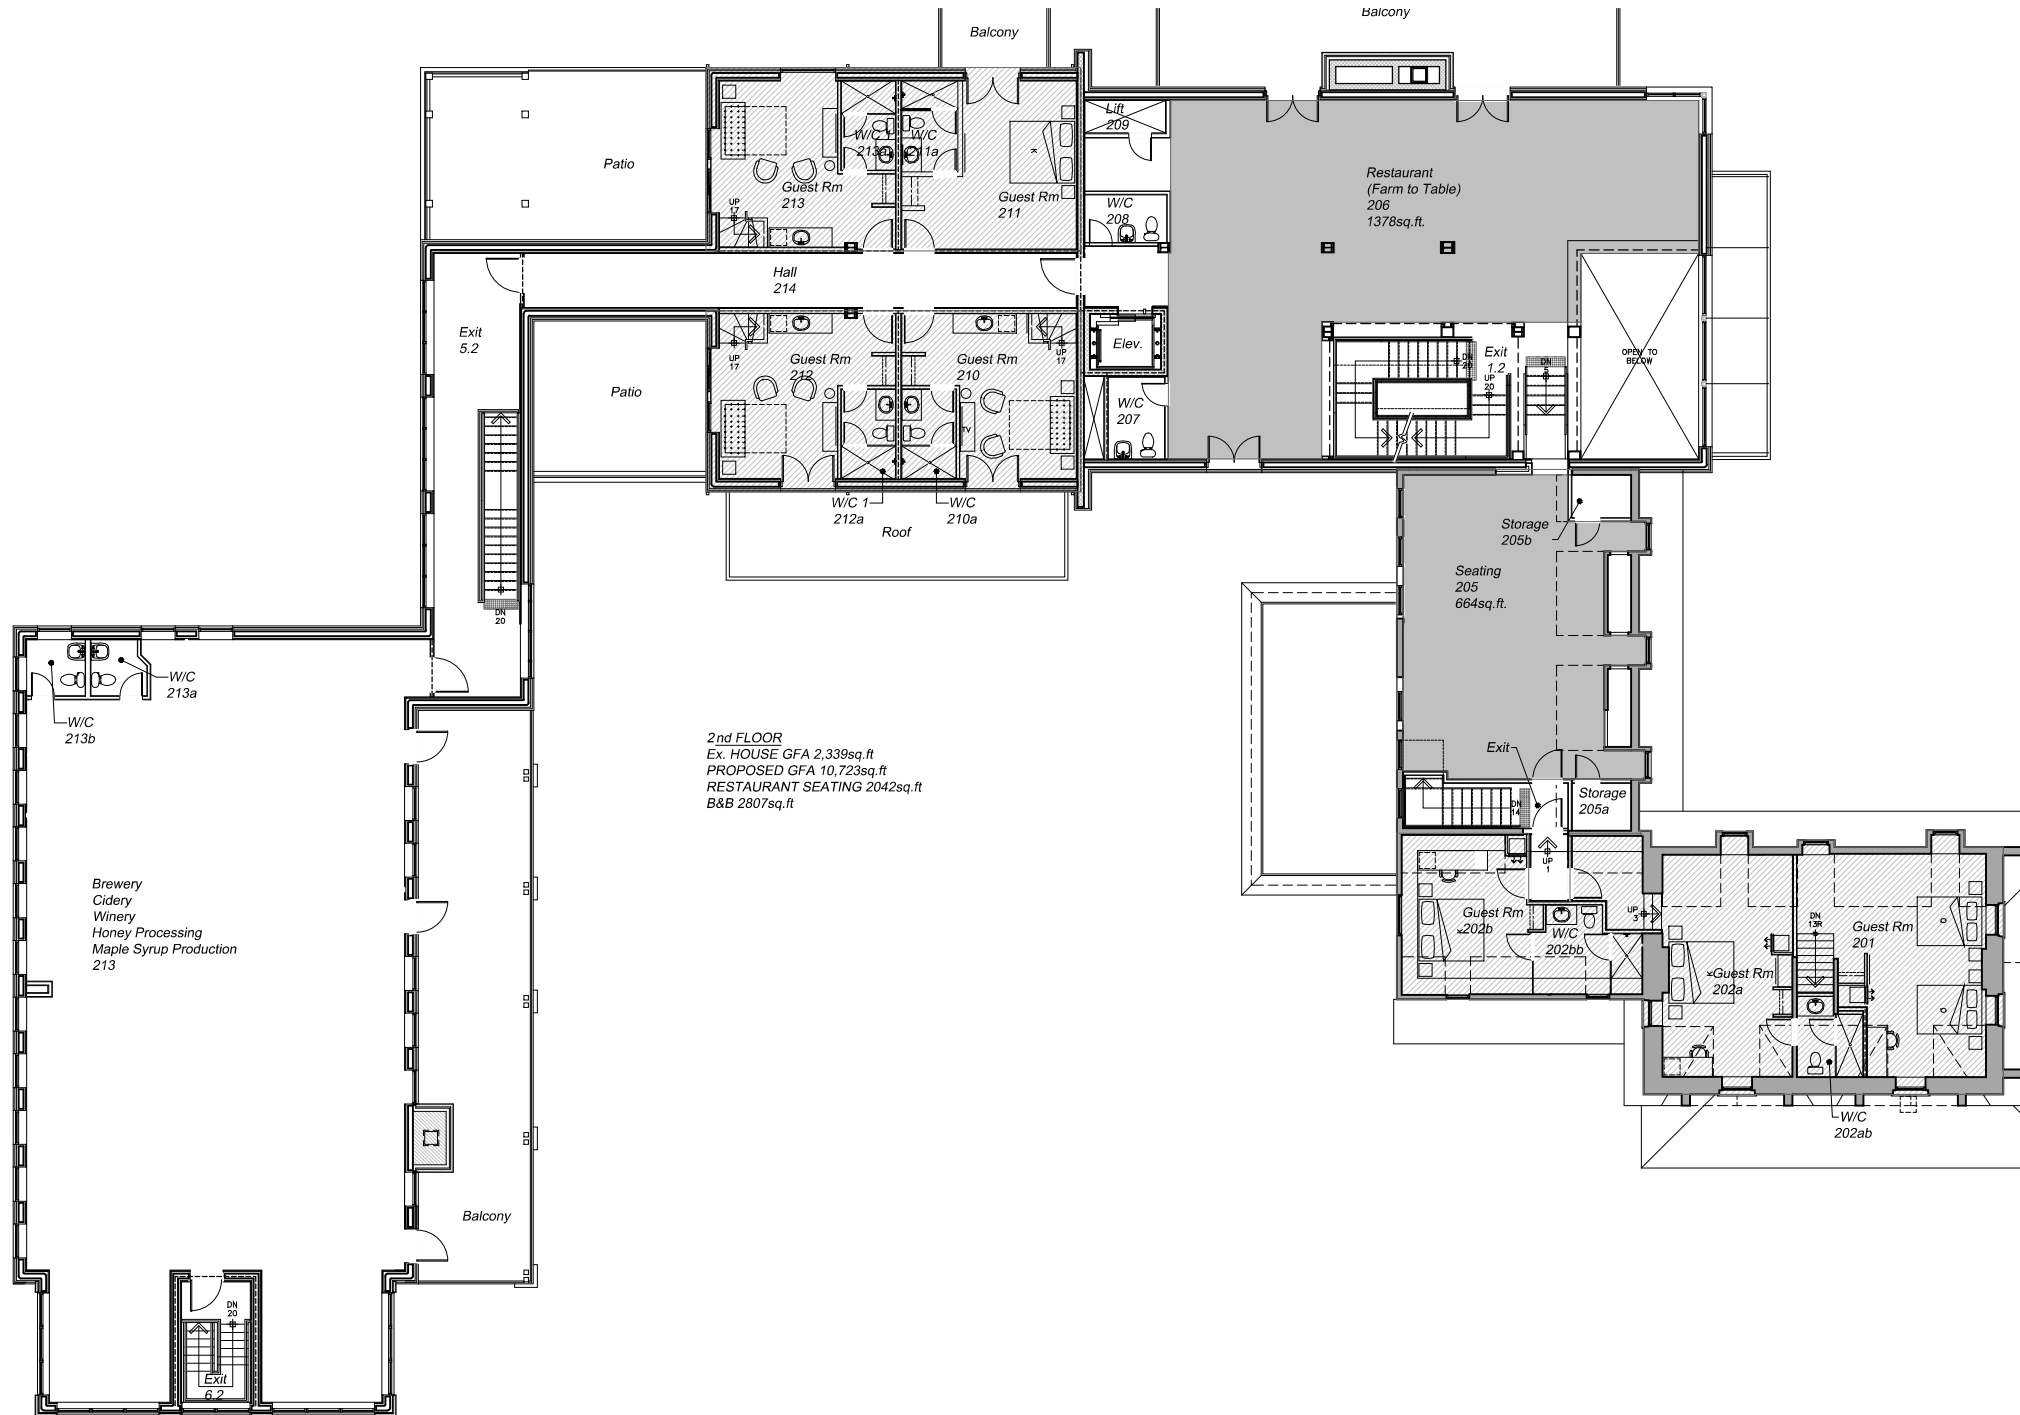

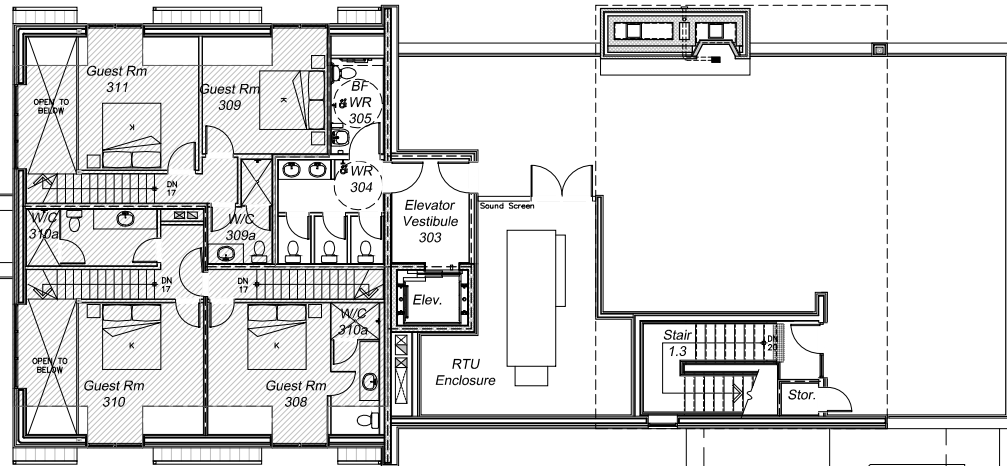

3rd FLOOR
PROPOSED GFA 1,911sq.ft
B&B 1,262sq.ft

