

SECTION 4
HIP OF KINGSTON
/ OF FRONTENAC
BELL QLS. 1986
=200'

SCHEDULE


PART	LOT	CONCESSION	AREA
1	30	4	1.000 ACRES
2	30	4	0.974 ACRES
3	30	4	1.000 ACRES
4	30	4	1.000 ACRES
5	30	4	5.000 ACRES

— Subject Property
 □ Area subject to site alteration permit (SAP-003-2016)

An aerial photograph of a large, irregularly shaped site labeled 'M4-1' in a white box at the bottom. The site is outlined with a thick black line. Inside the site, several areas are highlighted with red dashed lines: a large area in the upper left labeled 'EPA' in a white box, a smaller area in the upper right labeled 'A2' in a white box, and a large area in the lower right labeled 'A1' in a white box. A green dashed line outlines a rectangular area within the 'A1' region. The site is surrounded by dense green forest. To the left of the site, a road labeled 'Maple Lawn Drive' in a white box runs vertically. To the right of the site, a road labeled 'McAdoos Lane' in a white box runs horizontally. The bottom of the image shows a residential area with houses and a parking lot.

- Subject Property
- - Zone boundaries
- Area subject to site alteration permit (SAP-003-2016)
- Observed Area of Site Alteration and/or Stockpiling

2019

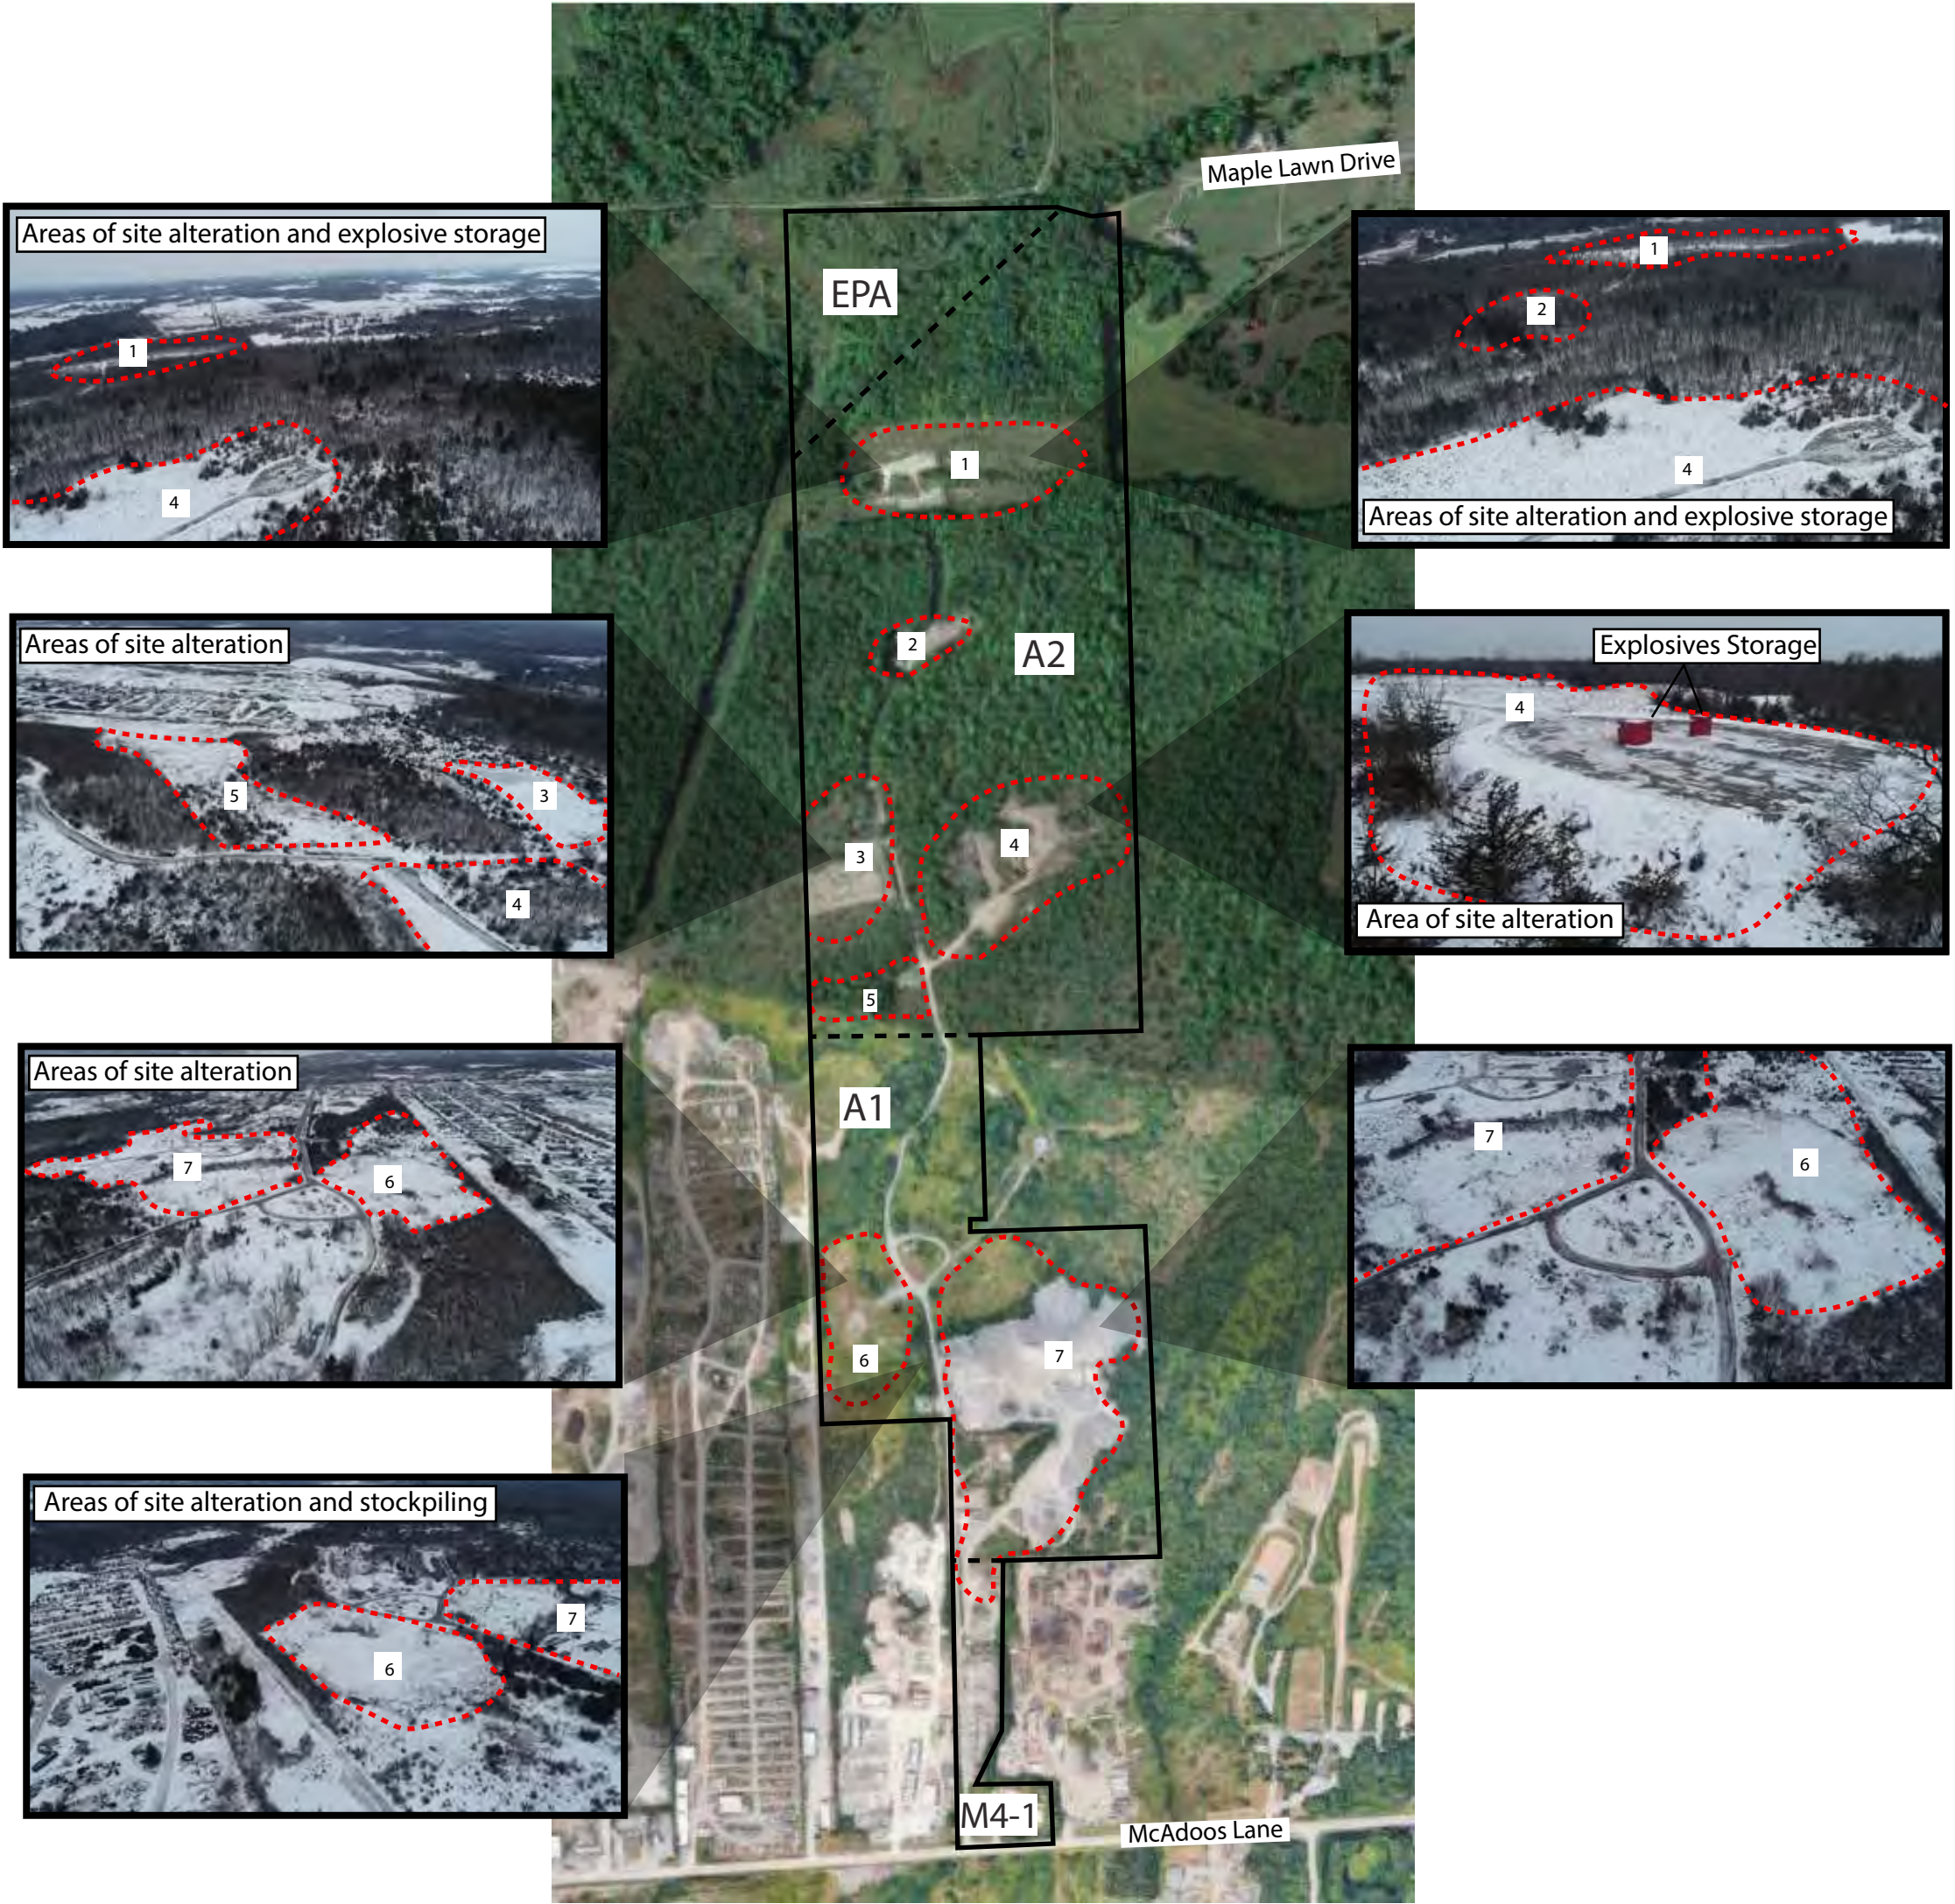




- Legend
- Subject Property
 - - Zone Boundaries
 - - Area of Site Alteration and/or Stockpiling

2019




Legend

- Subject Property
- - - Area subject to re-zoning application (D14-011-2019)
- Identified Resource Piles on Existing Drainage Plan

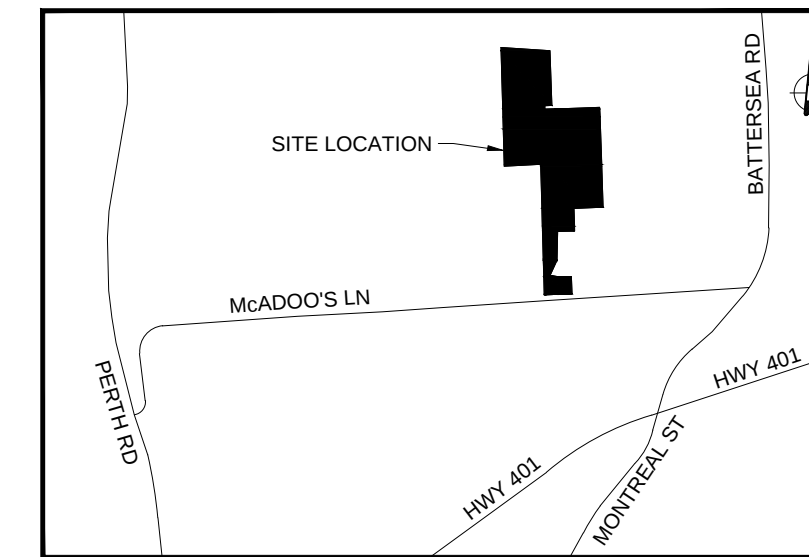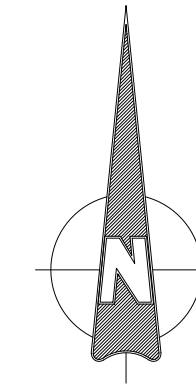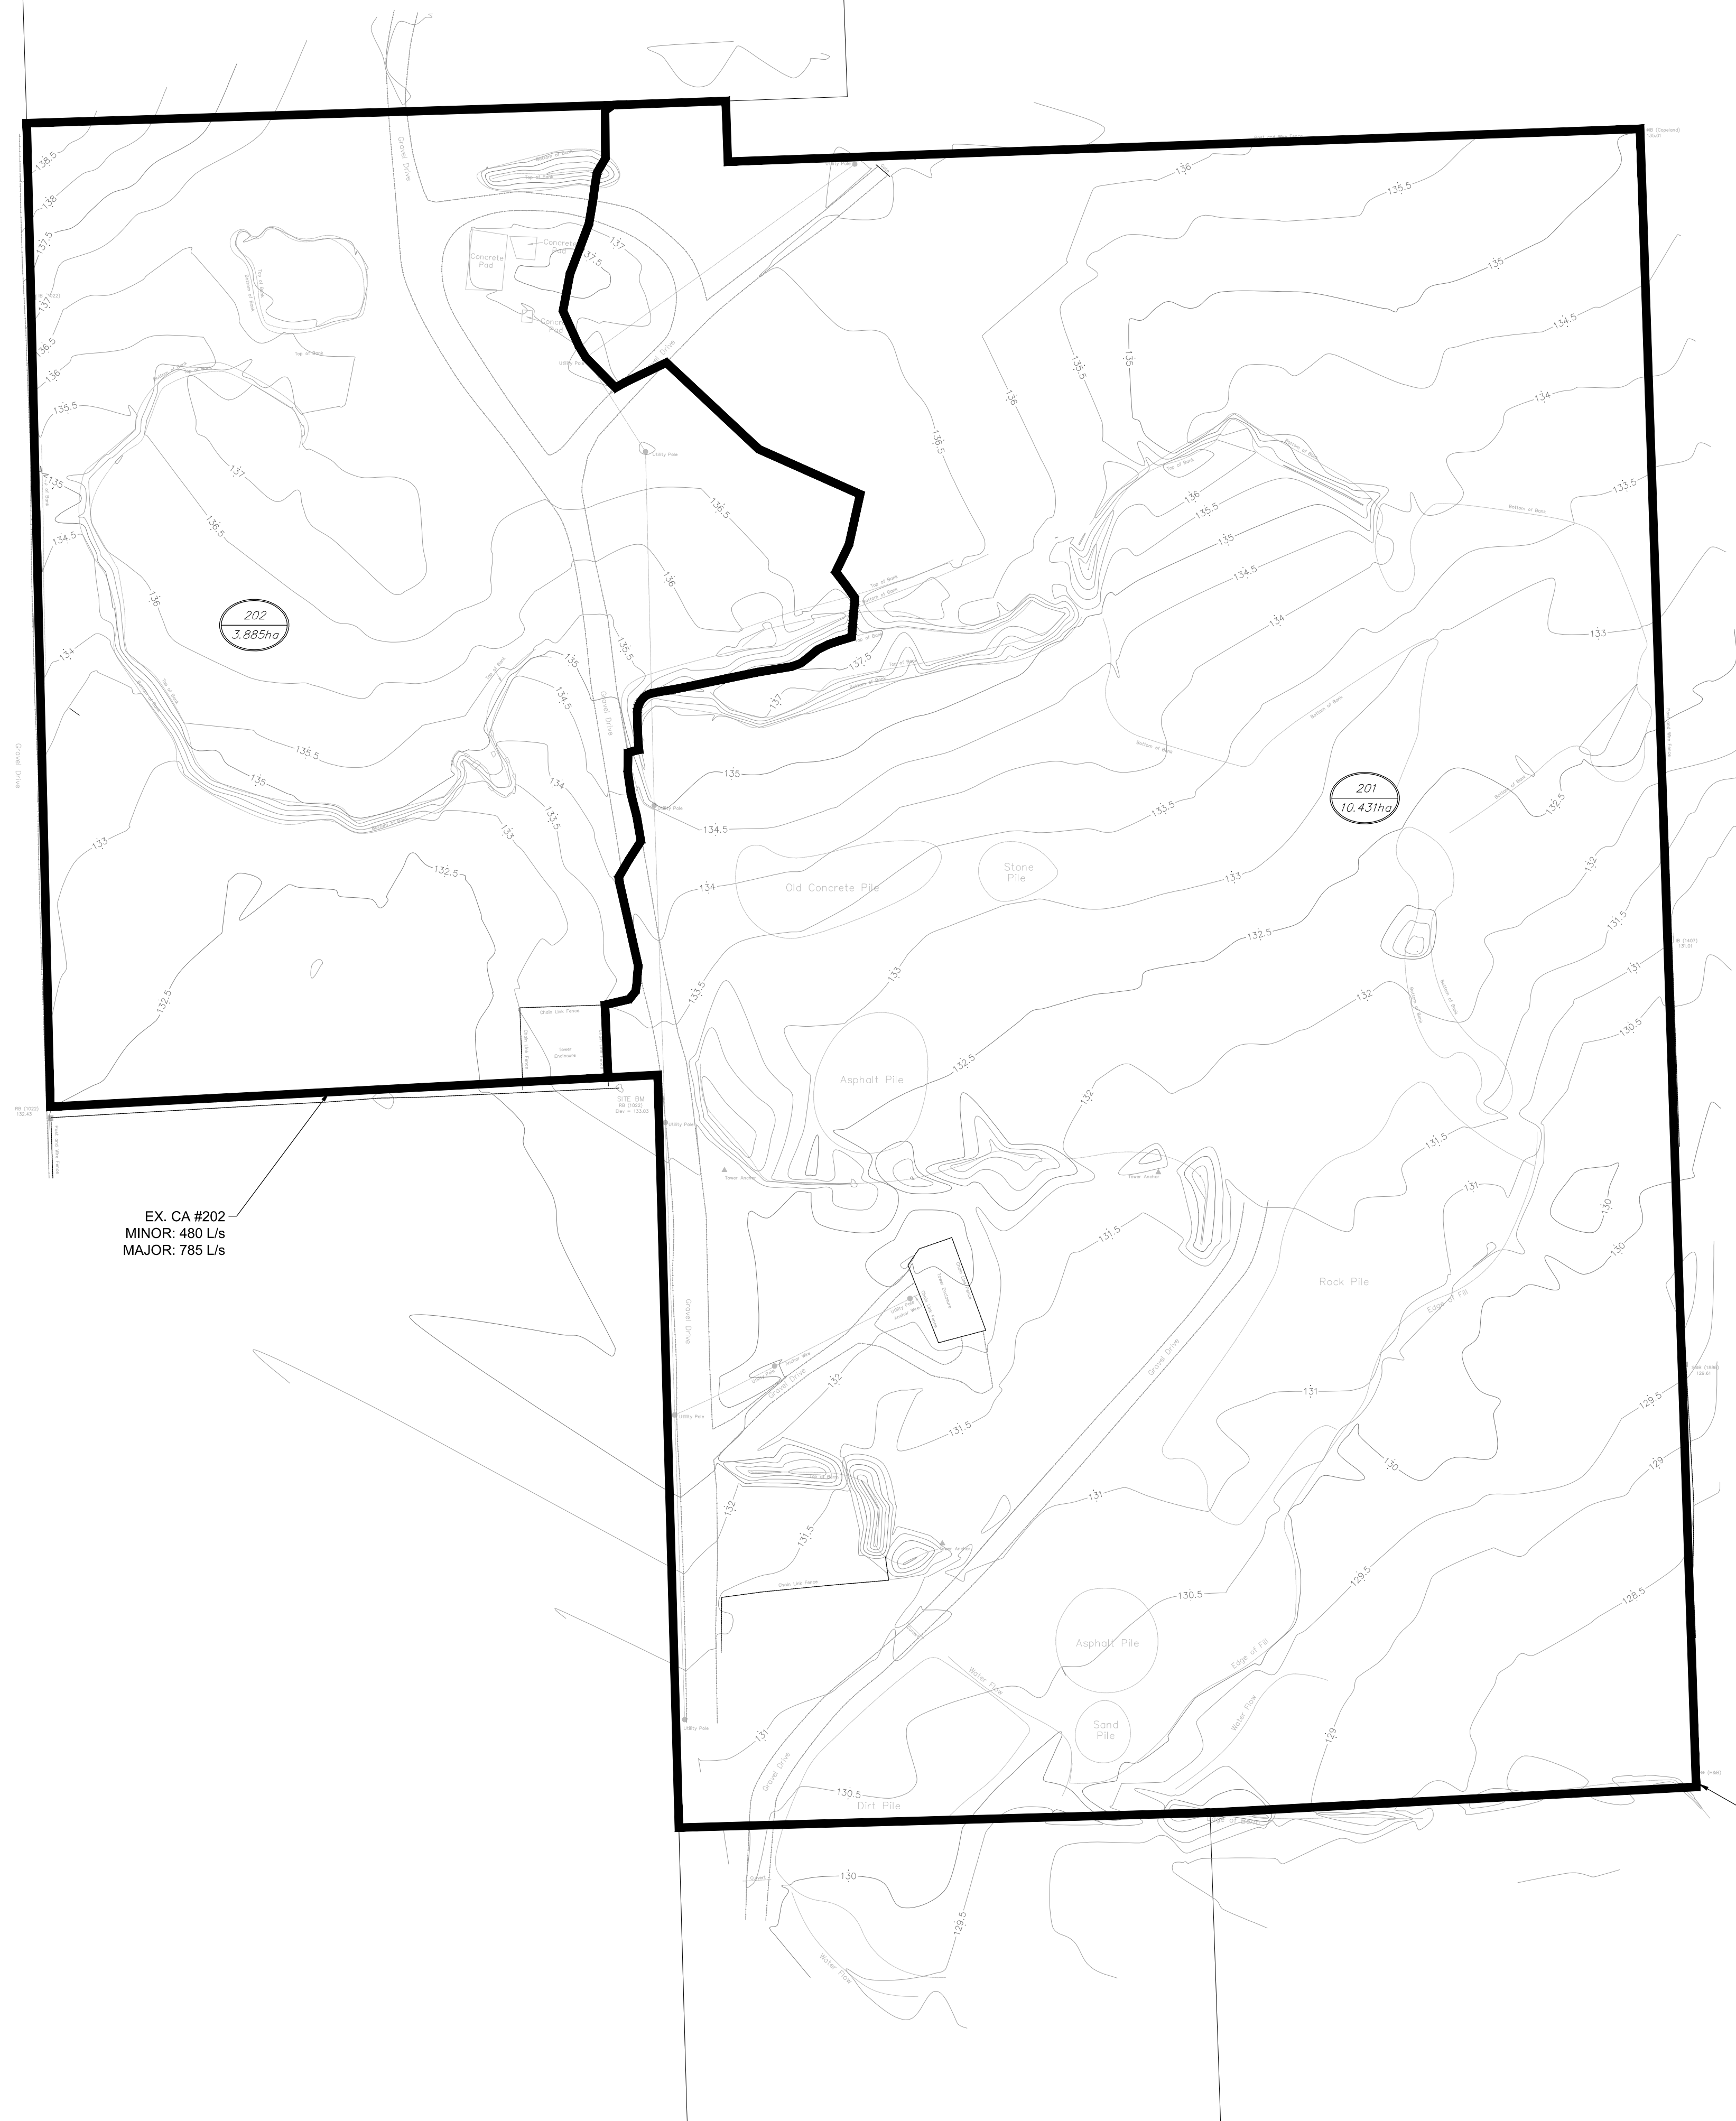

KEY MAP
Scale: N.T.S.

LEGEND

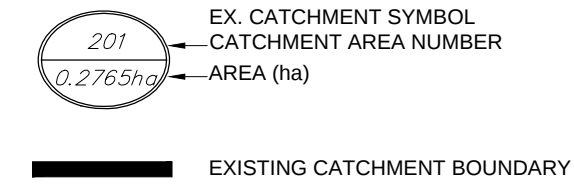

1	B.T.	2019-05-29	FOR REVIEW AND APPROVAL
No.	By	Date	Revisions



IBI GROUP
650 Dalton Avenue
Kingston ON K7M 8N7 Canada
tel 613 531 4440 fax 613 531 7789
ibigroup.com

Project Title:


1174 McADOO'S LANE
KINGSTON, ON

Drawing Title:


EXISTING DRAINAGE PLAN

Designed :	C.A.	Scale:	1:1000
Drawn By:	C.A.	Drawing File:	SP_2019-05-24.dwg
Checked:	B.T.	Project No.:	120990
Date:	2019-05-29	Drawing No.:	C-200

1:1000

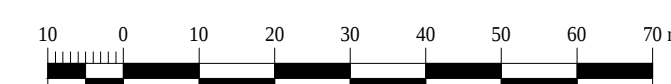

2020

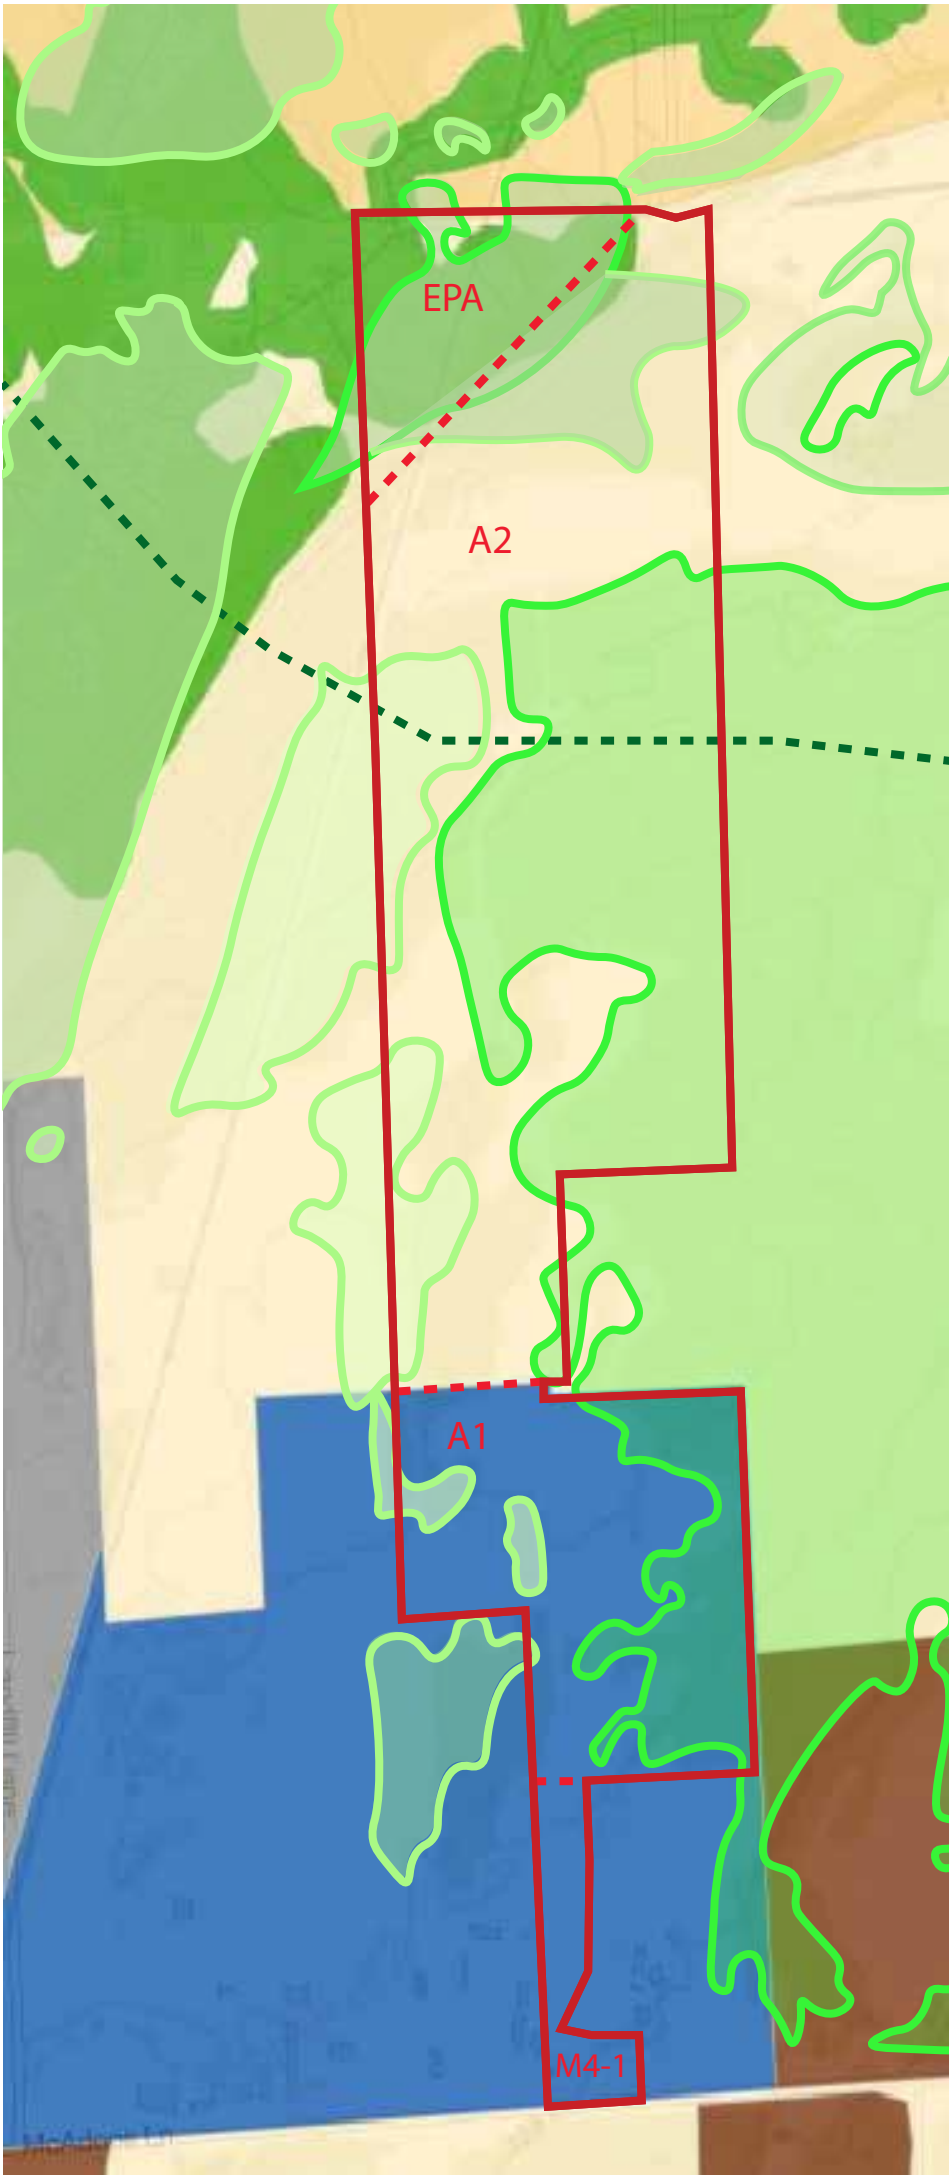

Official Plan Land Use Legend

- Waste Management Industrial
- Rural
- Rural Industrial
- Environmental Protection Area
- Agriculture Land
- Linkage
- Significant Woodlands
- Contributory Woodlands


2018



Official Plan Land Use Legend

- Waste Management Industrial
- Rural Area
- Rural Industrial
- Environmental Protection Area
- Significant Woodlands
- Contributory Woodlands


2020

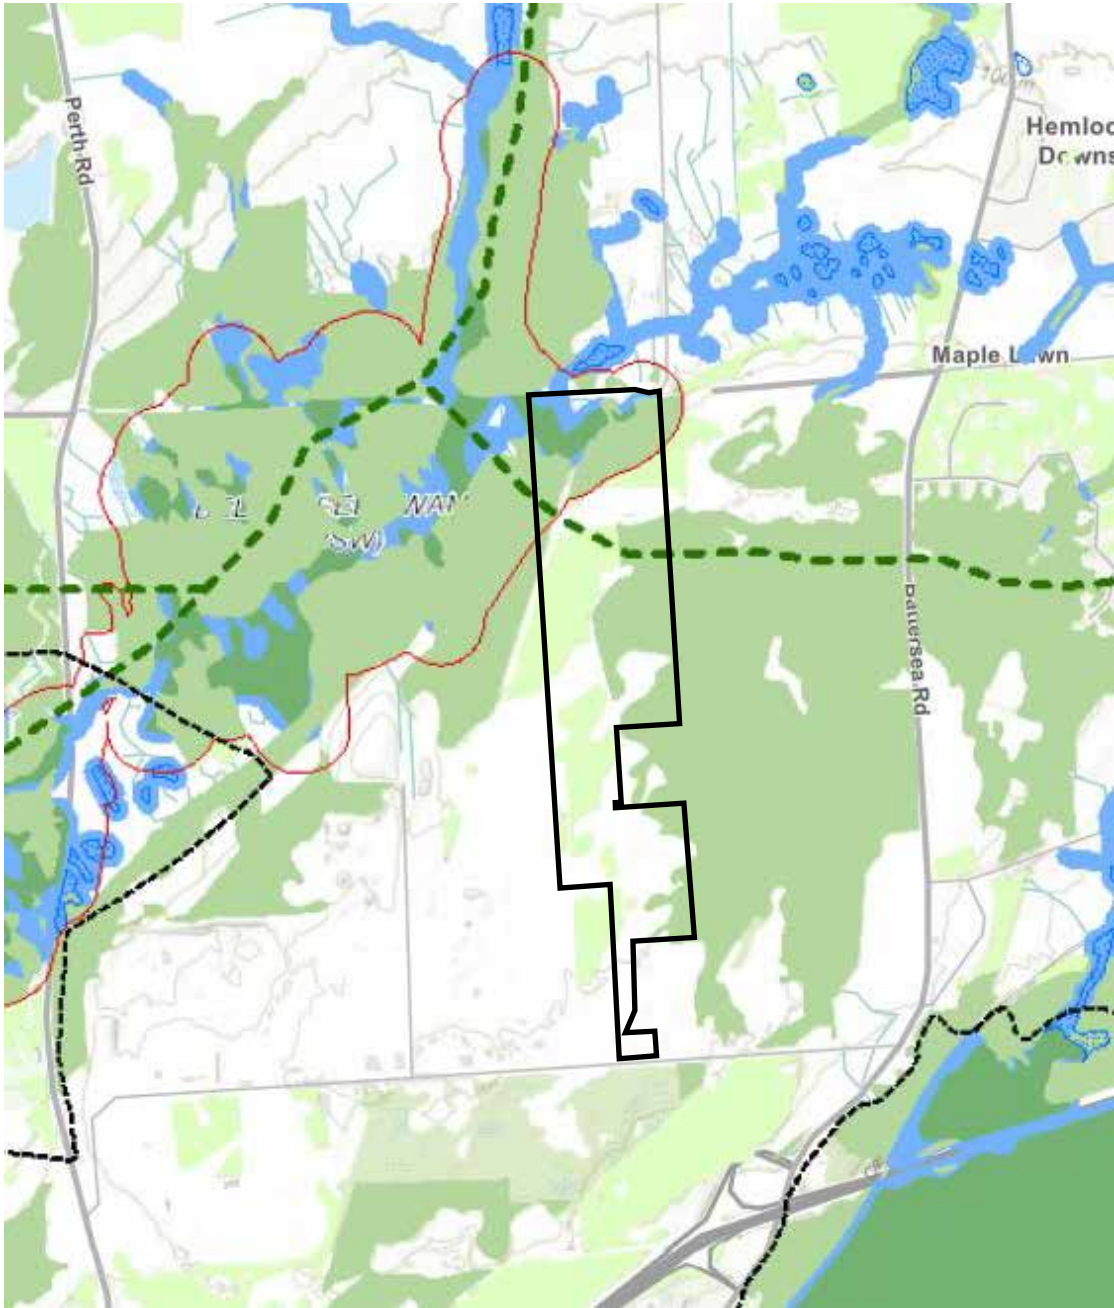


Legend

- Significant Woodland
- Contributory Woodland
- Riparian Habitat
- Provincially Significant Wetland
- Linkage
- Valleyland
- Area of Natural and Scientific Interest

2020

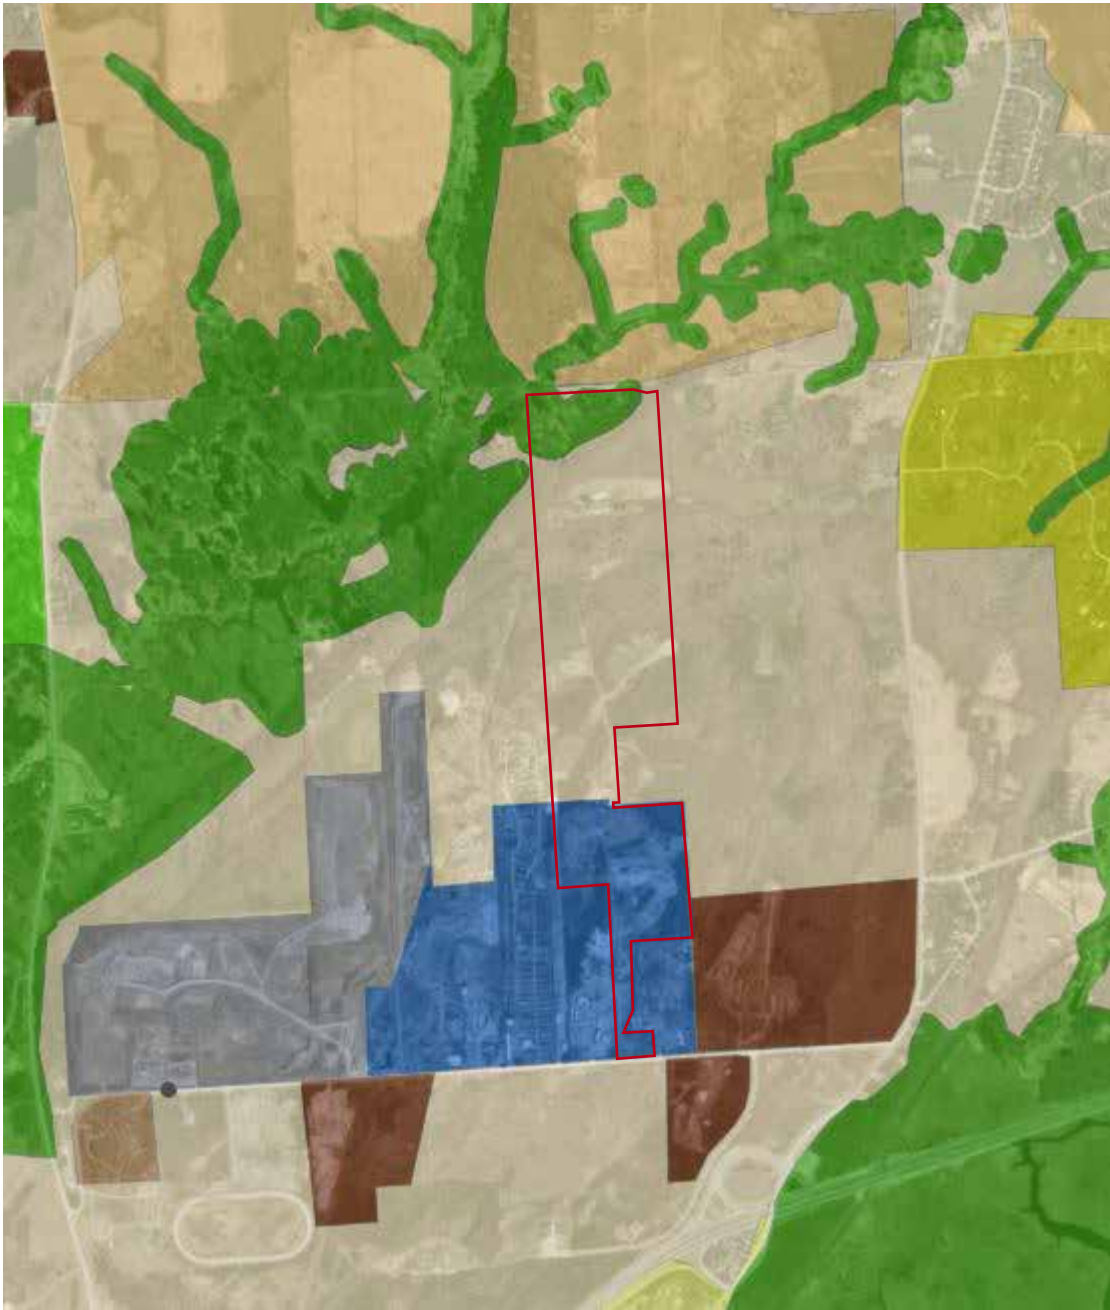

Official Plan Land Use Legend

 -  Waste Management Industrial
-  Rural
-  Rural Industrial
-  Environmental Protection Area
-  Agriculture Land
-  Estate Residential